
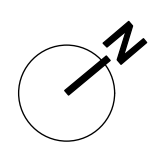


- ▶ Existing Pedestrian Access
- ▶ Existing Vehicular Access
- Site Boundary
- Application Site

 

Notes

- 1 This drawing is © copyright Hampshire County Council 2015. No unauthorised reproduction of any kind is permitted.
- 2 No Dimensions to be scaled from this drawing
- 3 This map is reproduced from Ordnance Survey material with the permission of Ordnance Survey on behalf of the controller of Her Majesty's Stationery Office © Crown copyright. Unauthorised reproduction infringes Crown Copyright and may lead to prosecution or civil proceedings. (100019180), (2015)

rev	description	date	by

<p>Hampshire County Council</p>		<p>HCC Property Services, Three Ministers House, 76 High Street, Winchester SO23 8UL, tel: (01962) 847801</p>	
<p>PROJECT P10857 Bordon Inf & Jr Schools Expansion to 3FE</p>		<p>SHEET CONTENTS Proposed Site Plan</p>	
<p>SCALE 1:250 @ A1 1:500 @ A3</p>	<p>DATE April</p>	<p>DRAWN NJ/WB</p>	<p>CHKD. </p>
<p>DRAWING No. P10857-03</p>		<p>REVISION </p>	
<p>FILE REF. </p>			