

South Elevation AA

Existing Primary School

Proposed Classroom Extension

Prop. Canopy

Proposed Hard Play Informal Area




North Elevation BB

Proposed Hard Play Informal Area


Prop. Canopy

Proposed Classroom Extension

Existing Primary School

 

- Key
- 1 - White render roof canopy
  - 2 - PPC aluminium roof trim light grey
  - 3 - White render walls
  - 4 - PPC aluminium glazing light grey/White door
  - 5 - PPC aluminium louvers light grey
  - 6 - White steel column
  - 7 - Timber fence to Yr R & KS1 play area
  - 8 - Rooflight

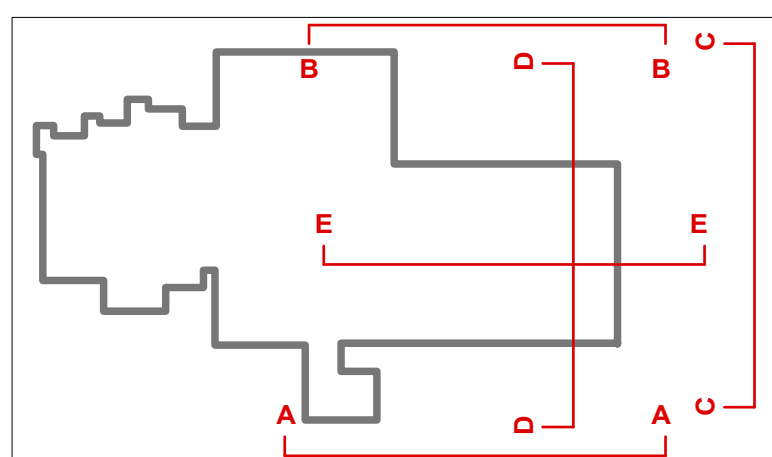

**Notes**

- This drawing is © copyright Hampshire County Council 2015. No unauthorised reproduction of any kind is permitted.
- No Dimensions to be scaled from this drawing
- This map is reproduced from Ordnance Survey material with the permission of Ordnance Survey on behalf of the controller of Her Majesty's Stationery Office © Crown copyright. Unauthorised reproduction infringes Crown Copyright and may lead to prosecution or civil proceedings. (100019180), (2015)

rev	description	date	by

**Planning**

**Hampshire County Council**  
 HCC Property Services,  
 Three Minsters House,  
 76 High Street, Winchester SO23 8UL.  
 tel: (01962) 847801

**PROJECT**  
**P11226**  
**Emsworth Primary School**

**SHEET CONTENTS**  
**Proposed 0.5FE Expansion**  
**Proposed Elevations**

SCALE	DATE	DRAWN	CHKD.	DRAWING No.	REVISION
1:50@A1	21/07/16	AH	---	<b>P11226 A 300</b>	<b>P1</b>
1:100@A3				FILE REF. P11226 - A - 300	