


**Castle Hill Primary School  
(Rooksdown Campus)**

Expansion from 1FE to 2FE

**Proposed Composite Plan**

- Ownership boundary
- Application boundary
- Pedestrian access
- Vehicular access
- Main entrance
- Existing Building - No works
- New Building
- New Trees

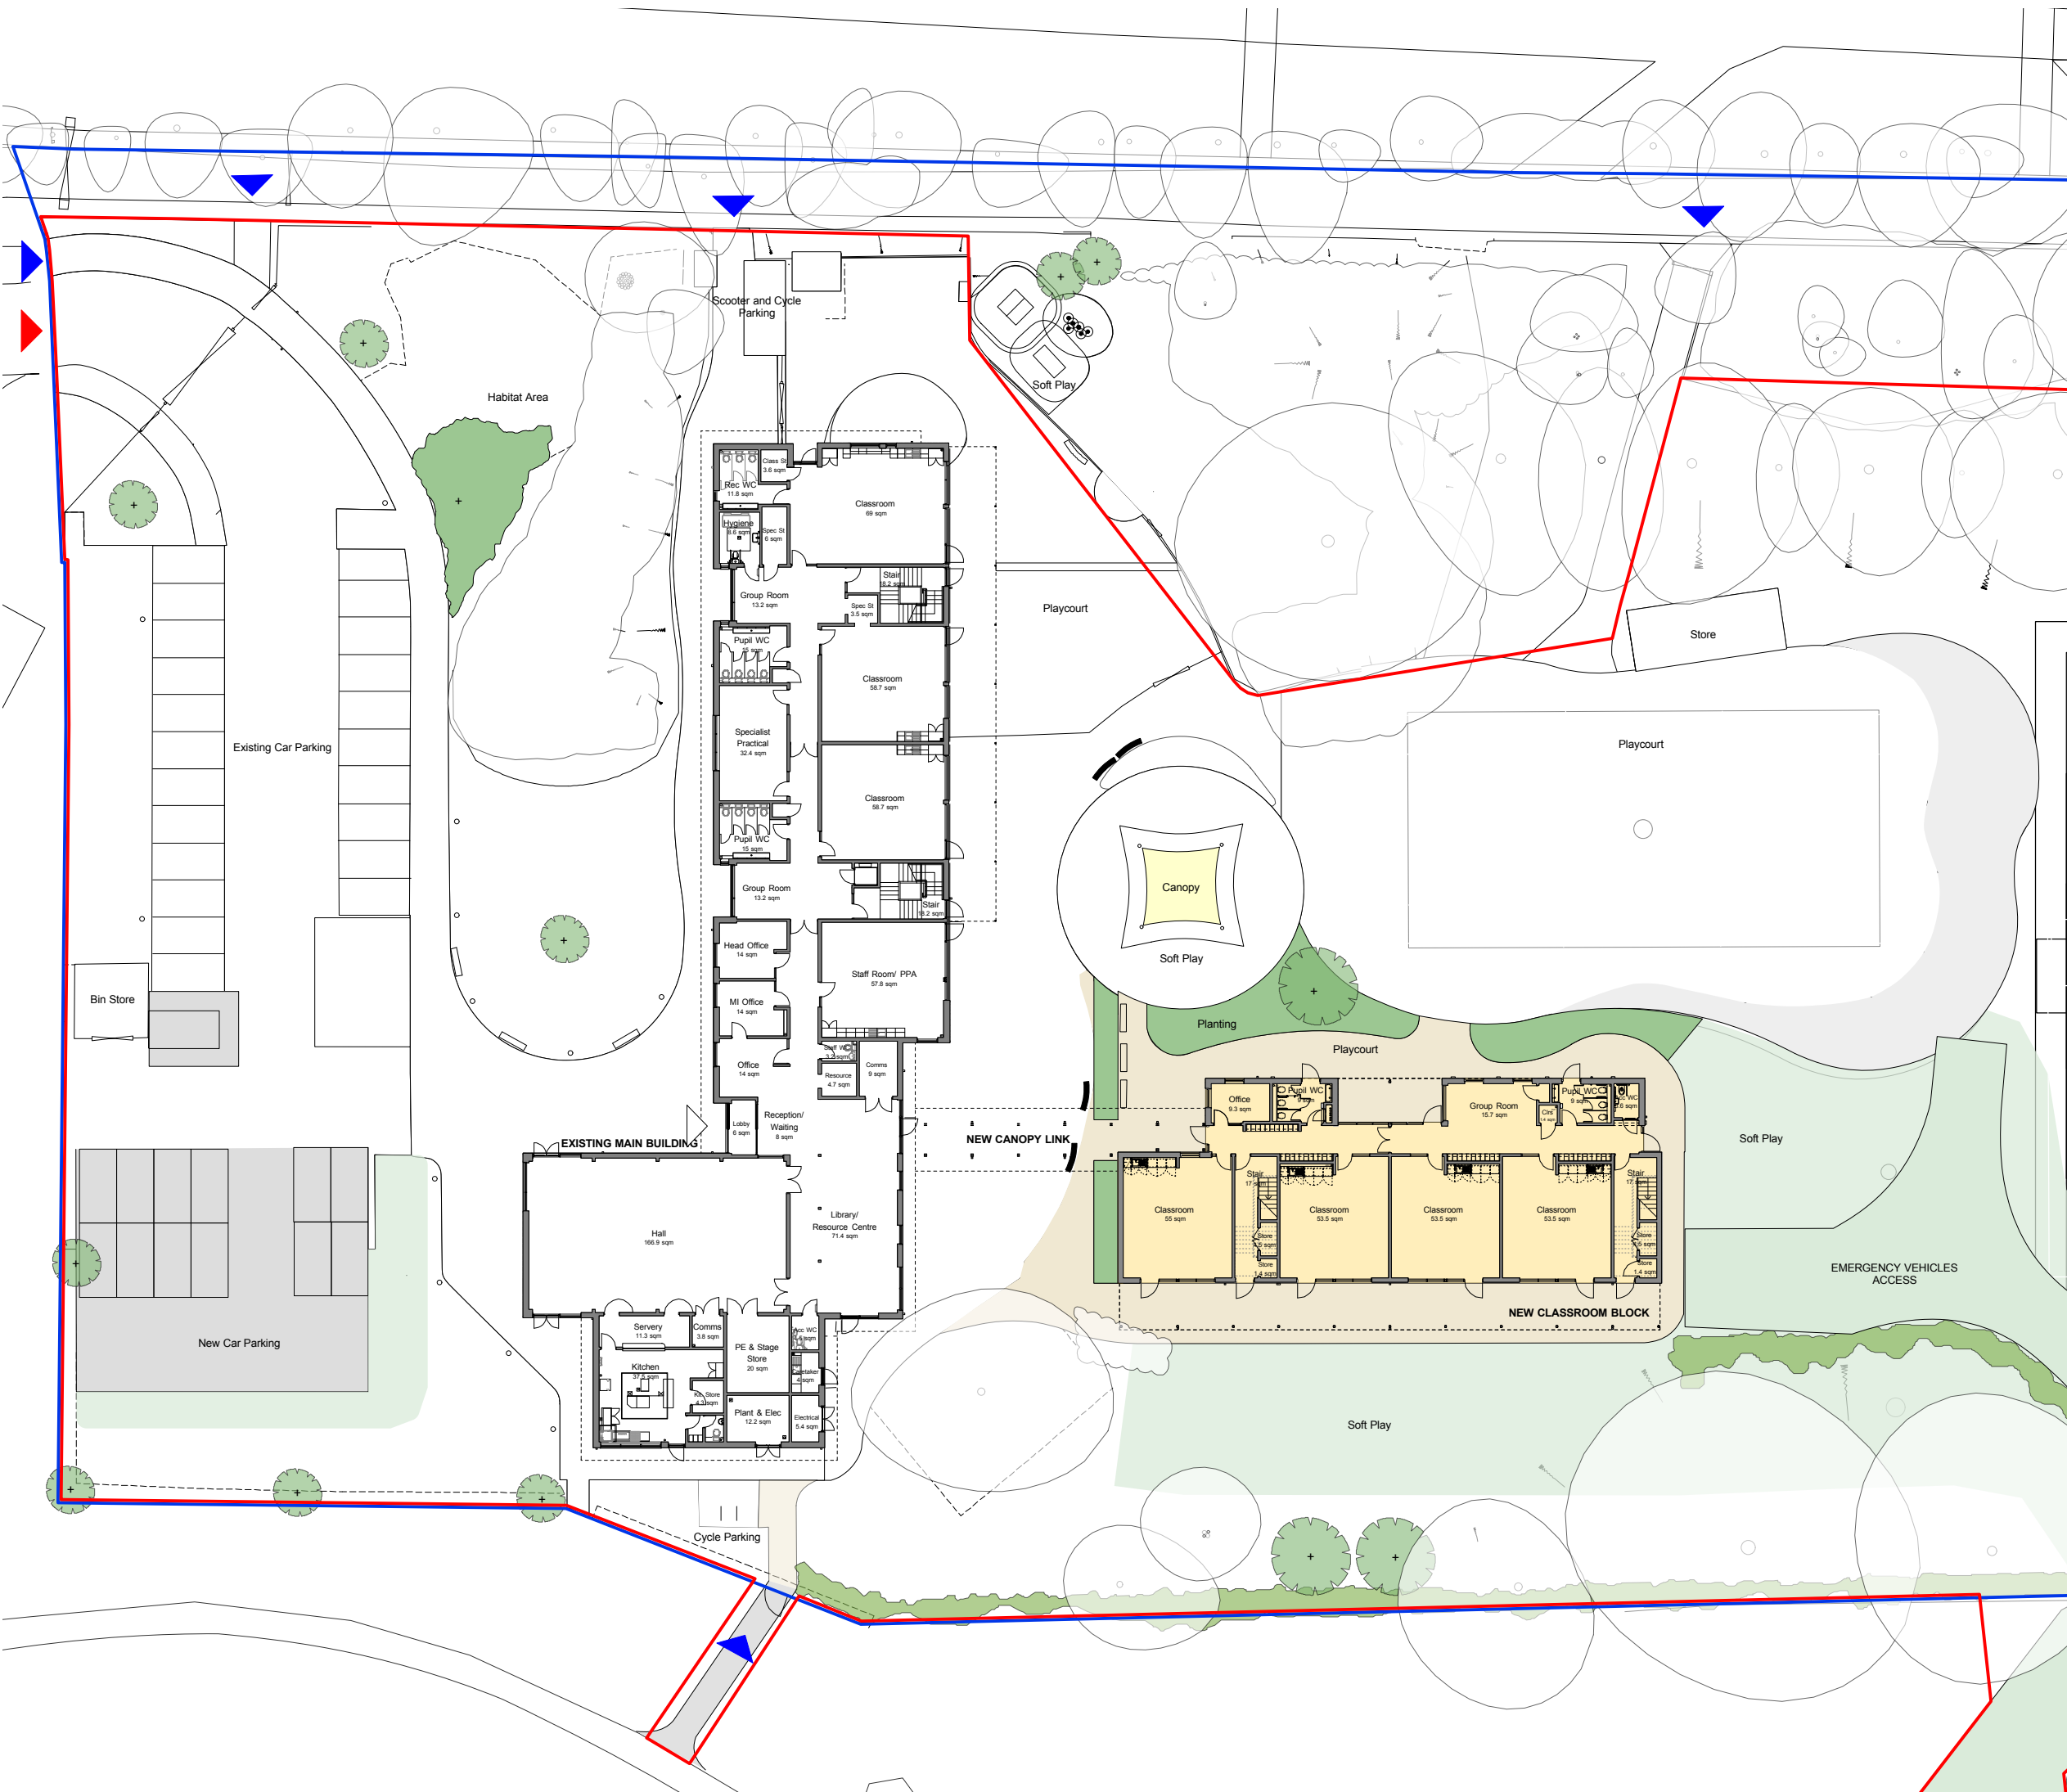

**P11173-A-02**  
Scale 1:200 @ A1  
November 2017

PRELIMINARY  
**Pre-Planning Consultation**