


General Notes

1. This drawing is © copyright Hampshire County Council 2017. No unauthorised reproduction of any kind is permitted.
2. No dimensions to be scaled from this drawing. Verify all dimensions prior to construction. Immediately report any discrepancies on the document to the Architect/Contract Administrator. This document shall be read in conjunction with associated models, specifications and related consultant's documents.
3. Drawing to be read with all relevant Structural, M&E, Public Health, Landscape, Civils and Interiors drawings and specifications.
4. This map is reproduced from Ordnance Survey material with the permission of Ordnance Survey on behalf of the controller of Her Majesty's Stationery Office © Crown copyright. Unauthorised reproduction infringes Crown Copyright & may lead to prosecution or civil proceedings (100019180) 2011 Hampshire County Council

Notes:

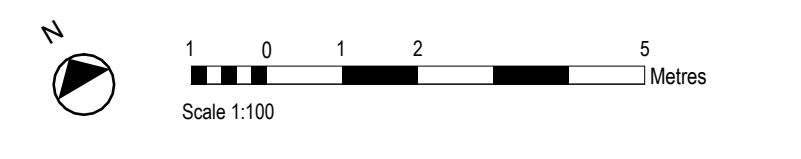

Rev	Description	Date	By	Chkd
C	Consultation Information	14.03.23	HCC	HCC
B	For Information	10.02.23		
A	Sketch issued	11.01.23		

HCC Property Services,
 Three Minsters House,
 76 High Street, Winchester SO23
 SUL
 tel: (01962) 847801
 Property Services
Wellesley Eastern Primary
HCC

GA Ground Floor Plan

SCALE NTS@@@A1
DRAWN ET
CHKD FB
DRAWING No. P12462-HCC-PS-00-DR-A-2000
SUITABILITY FOR INFORMATION
 project code - originator - volume - level - type - role - number - revision - version
 C .1
 14/03/2023 11:37:13