

1 Site Plan
Scale 1:500@A3


Key:



Existing School




Proposed new extensions

 

Proposed new external landscaping

Notes
 1 This drawing is © copyright Hampshire County Council. All rights reserved. Reproduction is permitted with the permission of the controller of copyright. No dimensions are to be scaled from this drawing.
 2 No dimensions are to be scaled from this drawing.
 3 This map is reproduced from Ordnance Survey material with the permission of Ordnance Survey on behalf of the controller of copyright. This material is the Crown Copyright. Unauthorised reproduction, infringement, Crown Copyright and may lead to prosecution or civil proceedings. (100019180), (2012)

rev	description	date	by

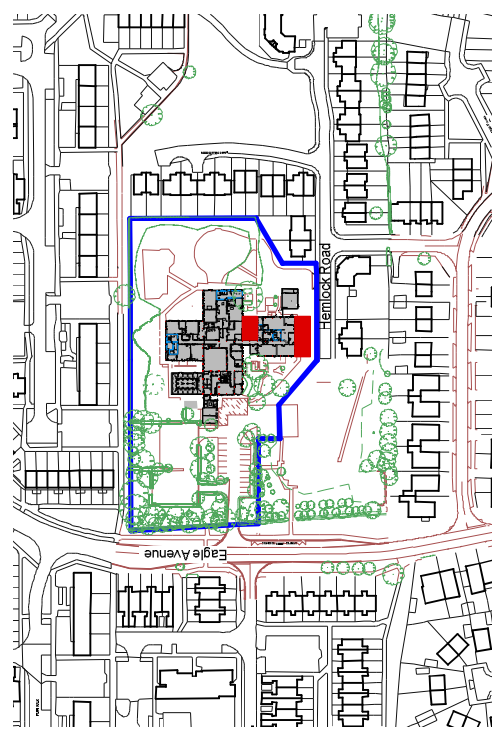

2 Existing Location Plan
Scale 1:500@A3



3 Proposed New Extensions Views
 1. Proposed new classroom extension elevation.
 2. Perspective view.
 3. Perspective view.
 4. Proposed new classroom infill perspective view.
 Materials to match proposed re-clad of brick and render.

COMMITTEE DRAWING

PROJECT				SHEET CONTENTS	
Rachel Madlocks School, Waterloooville				Proposed Extensions Project appraisal to 23 March ELMCS	
SCALE	DATE	DRAWN	CHKD	DRAWING No	Property Services
@ A1 @ A3	21/02/12	MP	---	P9370-005	
FILEREF: CAD2/Rachel/Madlocks00/CommitteeDrawing.wvx				REVISION	1