


**St Peter's RC Primary School
Winchester**

Proposed Site & Building Plans

Key:

- 1. General Office
- 2. WCs
- 3. Classrooms - Key Stage 1&2
- 4. Studio/ Small Hall/ Music & Drama
- 5. Small Group Room (SEN)


- General Teaching - New Build
- General Teaching - Refurbishment
- Non-Teaching - New Build
- Non-Teaching - Refurbishment
- Circulation

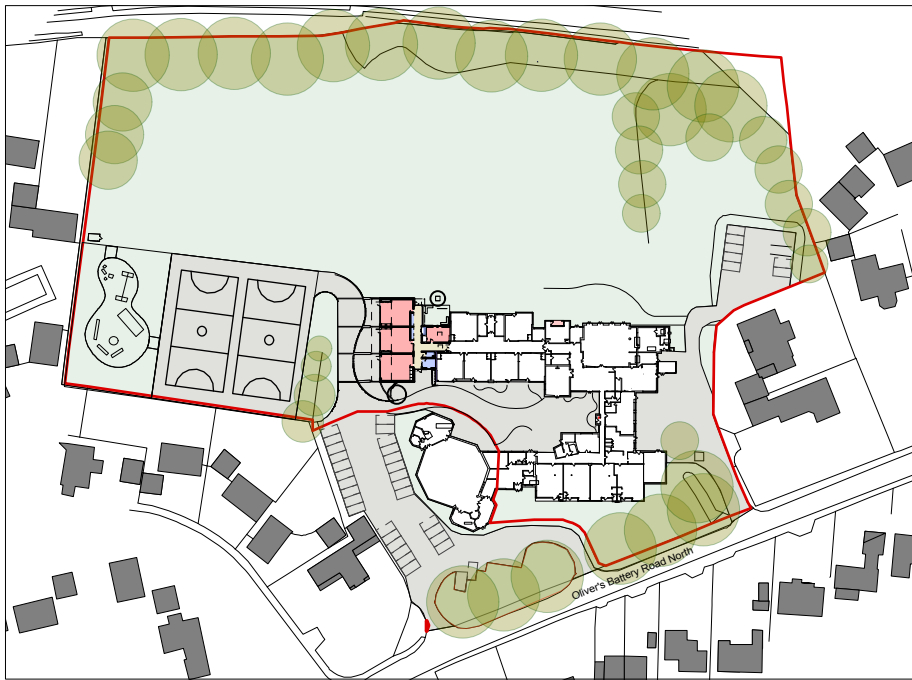


Site Location Plan 1:2000




Perspective Sketch of Proposed Extension

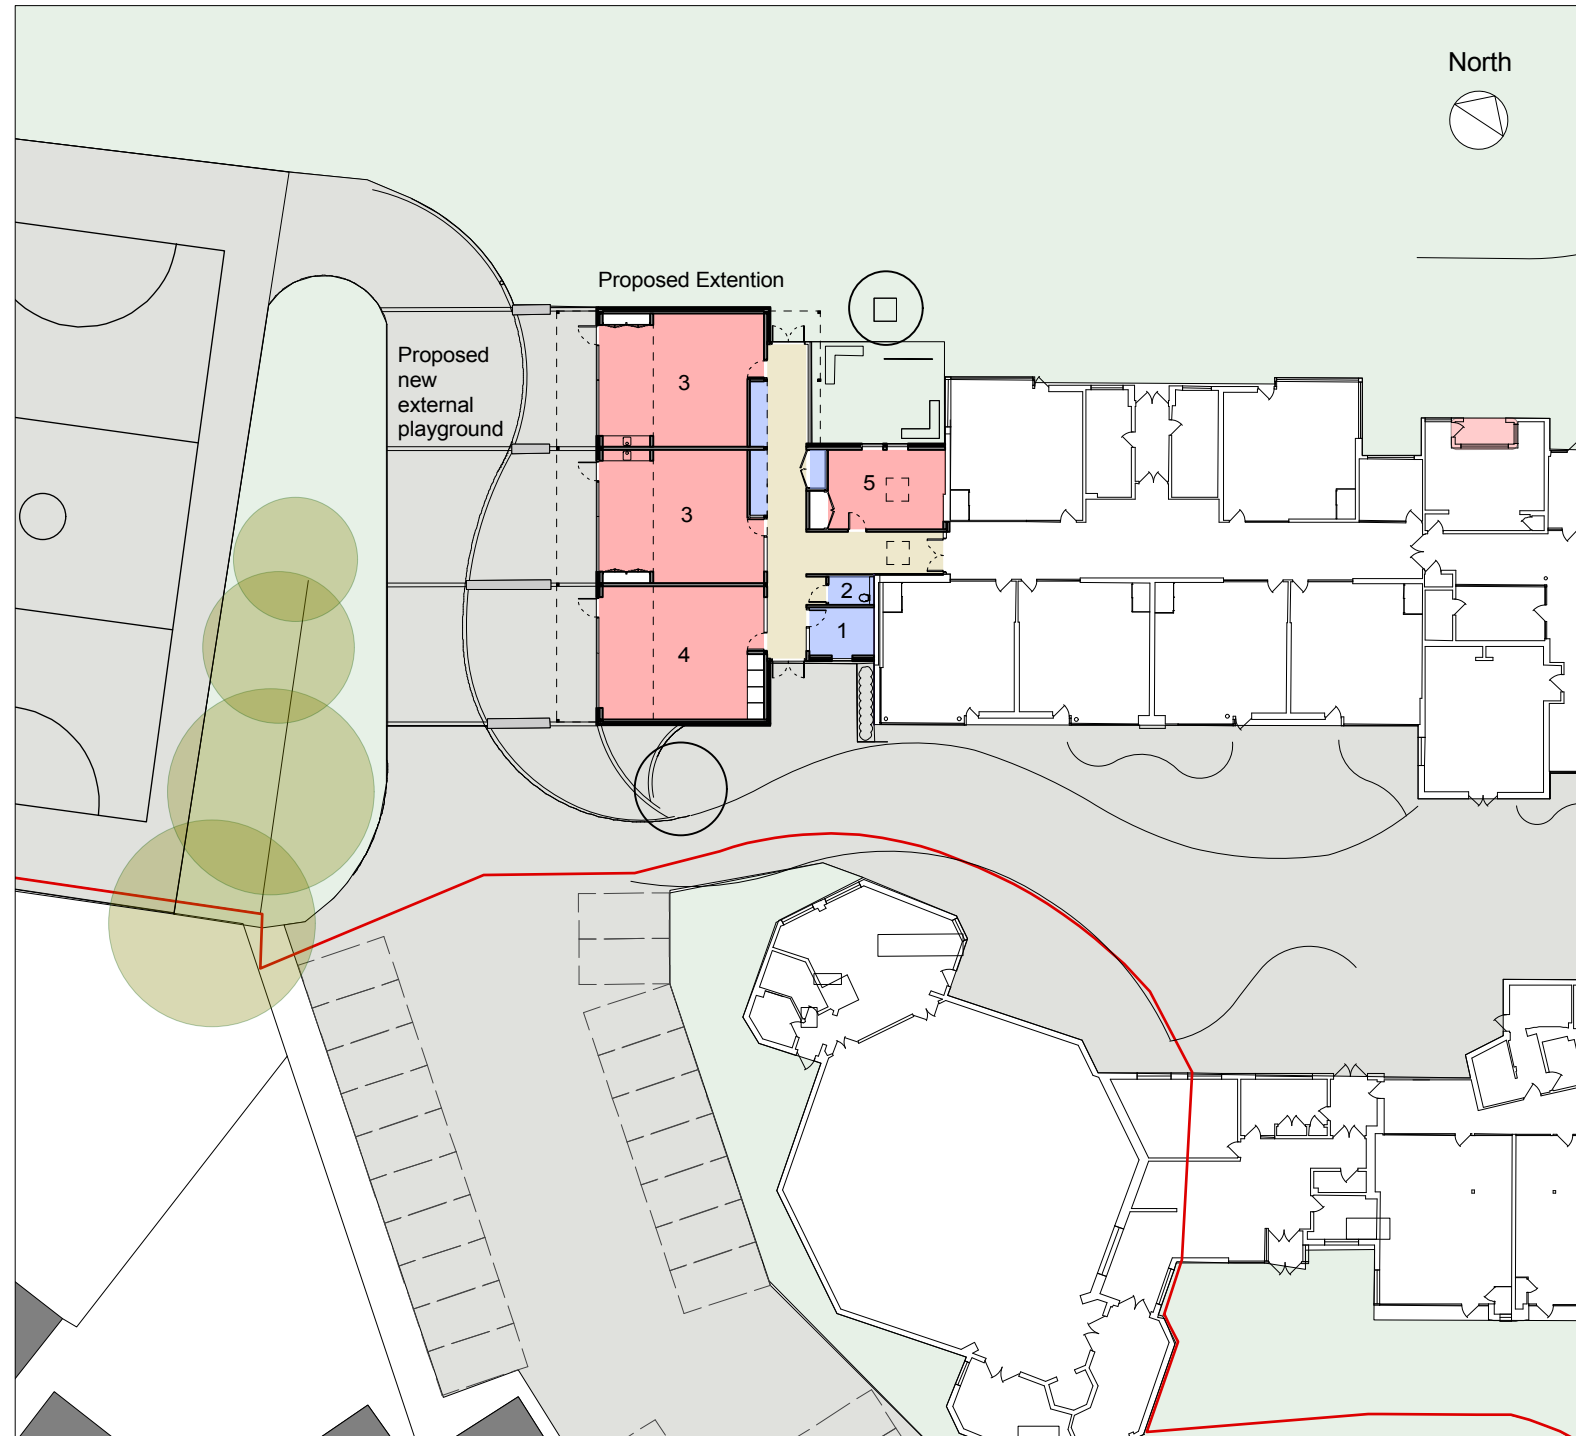

Ground Floor Plan 1:400

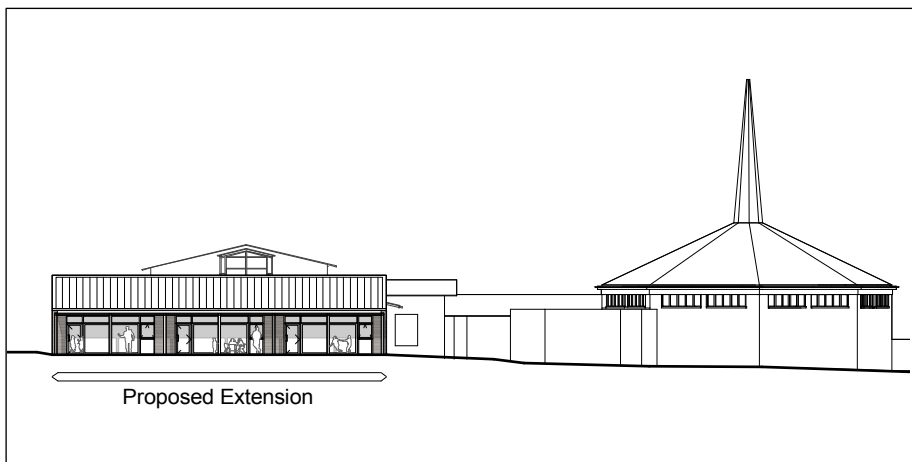

Proposed West Elevation 1:500

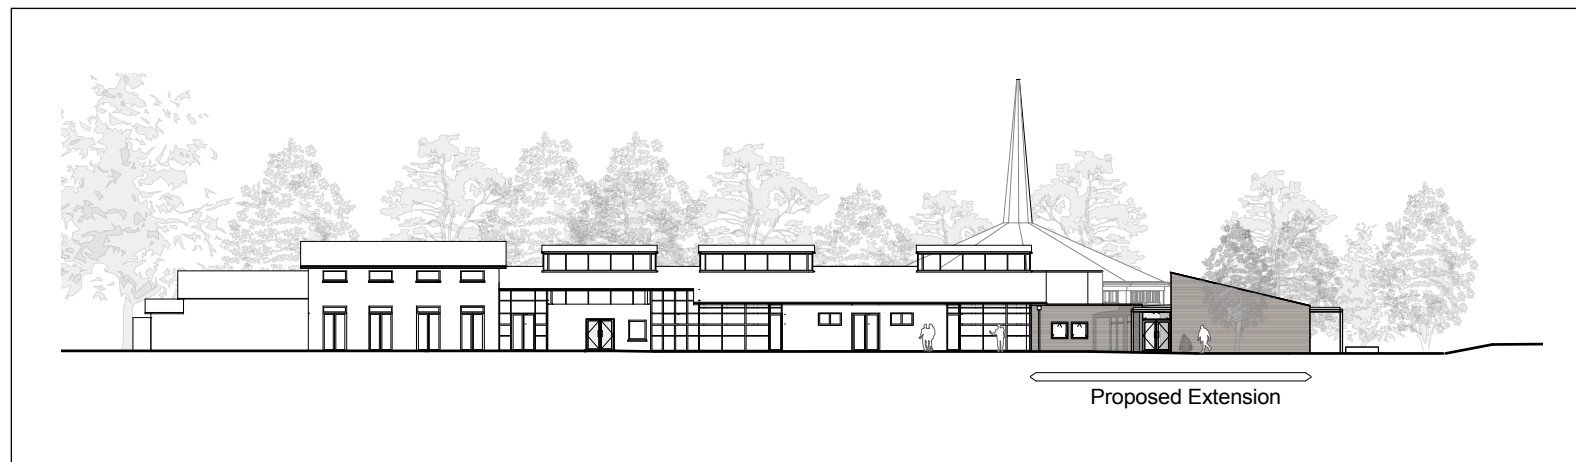

Proposed North Elevation 1:500

Project Appraisal

Scale as shown @ A3

P09763 - A.100

February 2013