
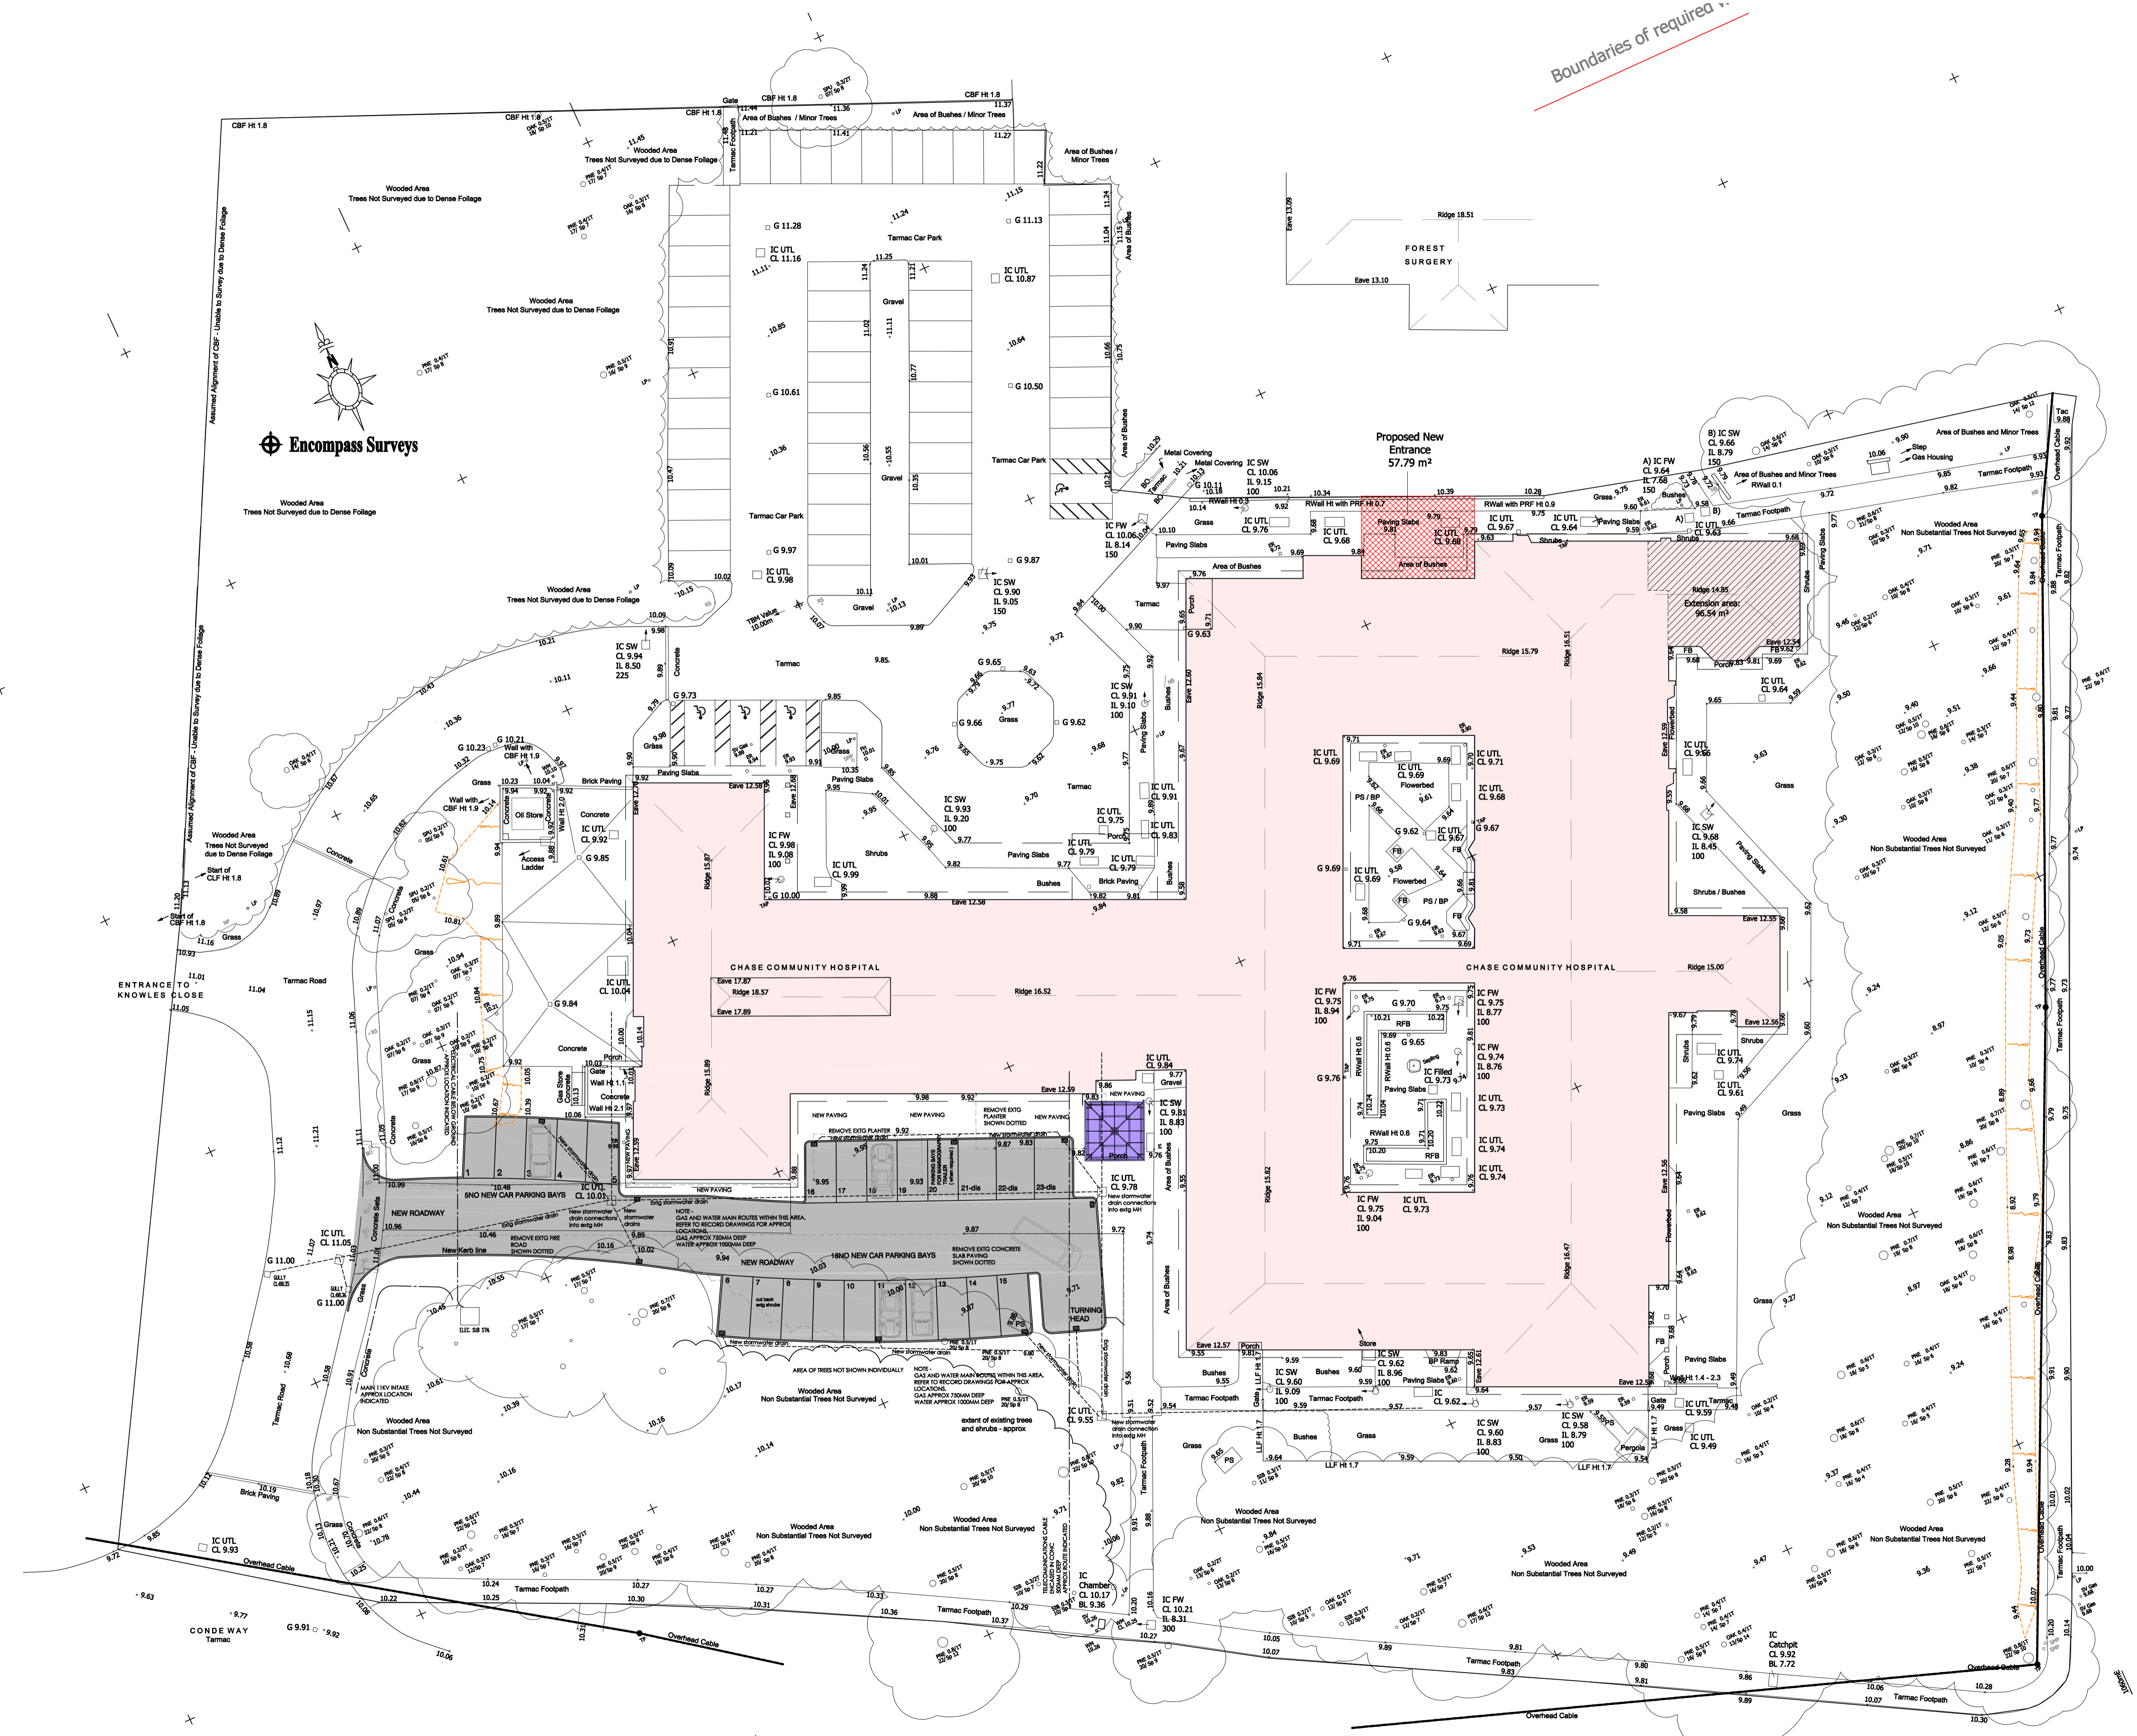



Boundaries of required

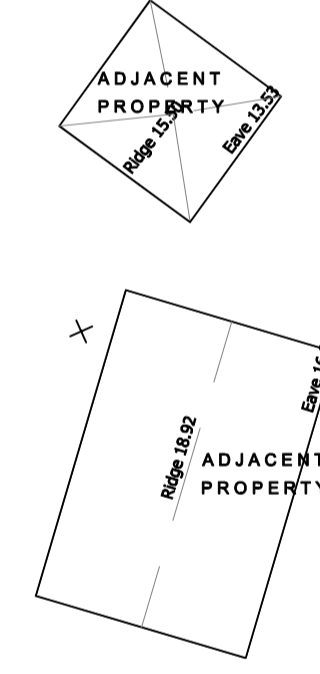

Existing Gross Internal Area: 3025.09 m²

P2 # Proposed Carpark and Extension
P1 # Initial Issue

2012_06_12
2012_05_28

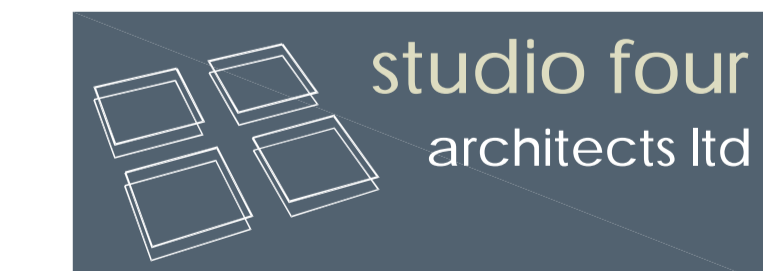

Tollgate Estates, Stanbridge Earls, Romsey SO51 0HE
t: 01794 511255 f: 01794 511215
admin@studiofourarchitects-romsey.co.uk
www.studiofourarchitects.com

client Community Solutions
project Chase Hospital, Bordon, Hants
title Proposed Site Plan

date May 2012 scale 1:250@A1 drawn JRL checked JRL

job no. 32096 dwg. no. 201 rev. no. P2

