


EXISTING SITE PLAN WITH SURVEYED LEVELS

SCALE 1:250




PLAN SHOWING PROPOSED WALL

SCALE 1:250

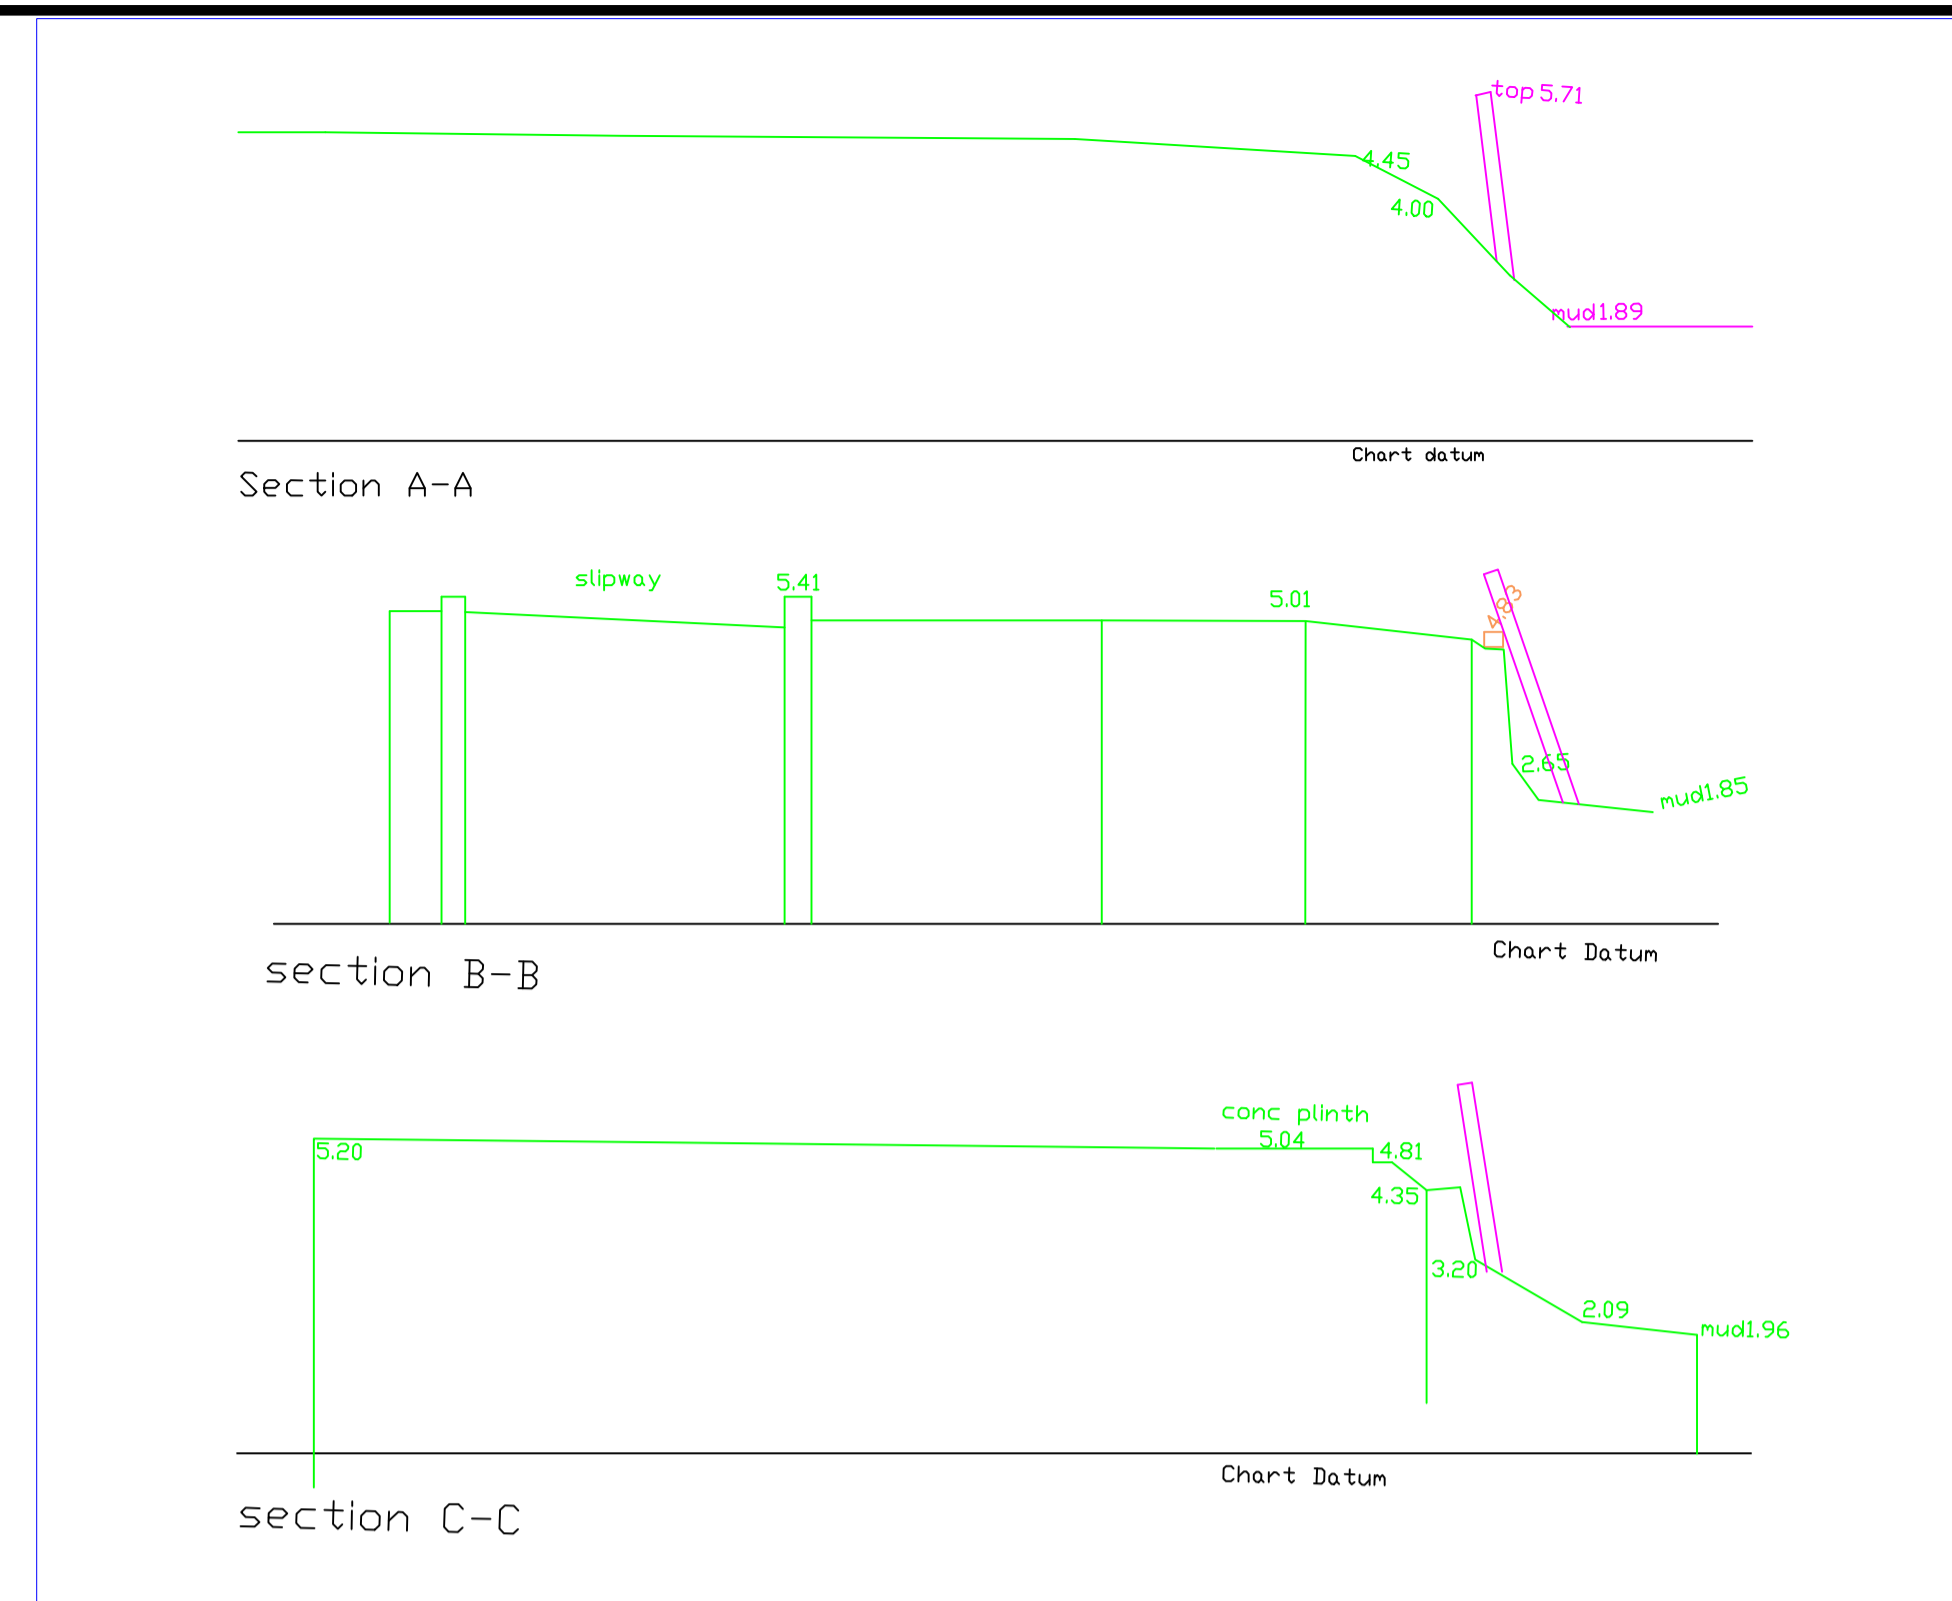

EXISTING SECTIONS

SCALE 1:125

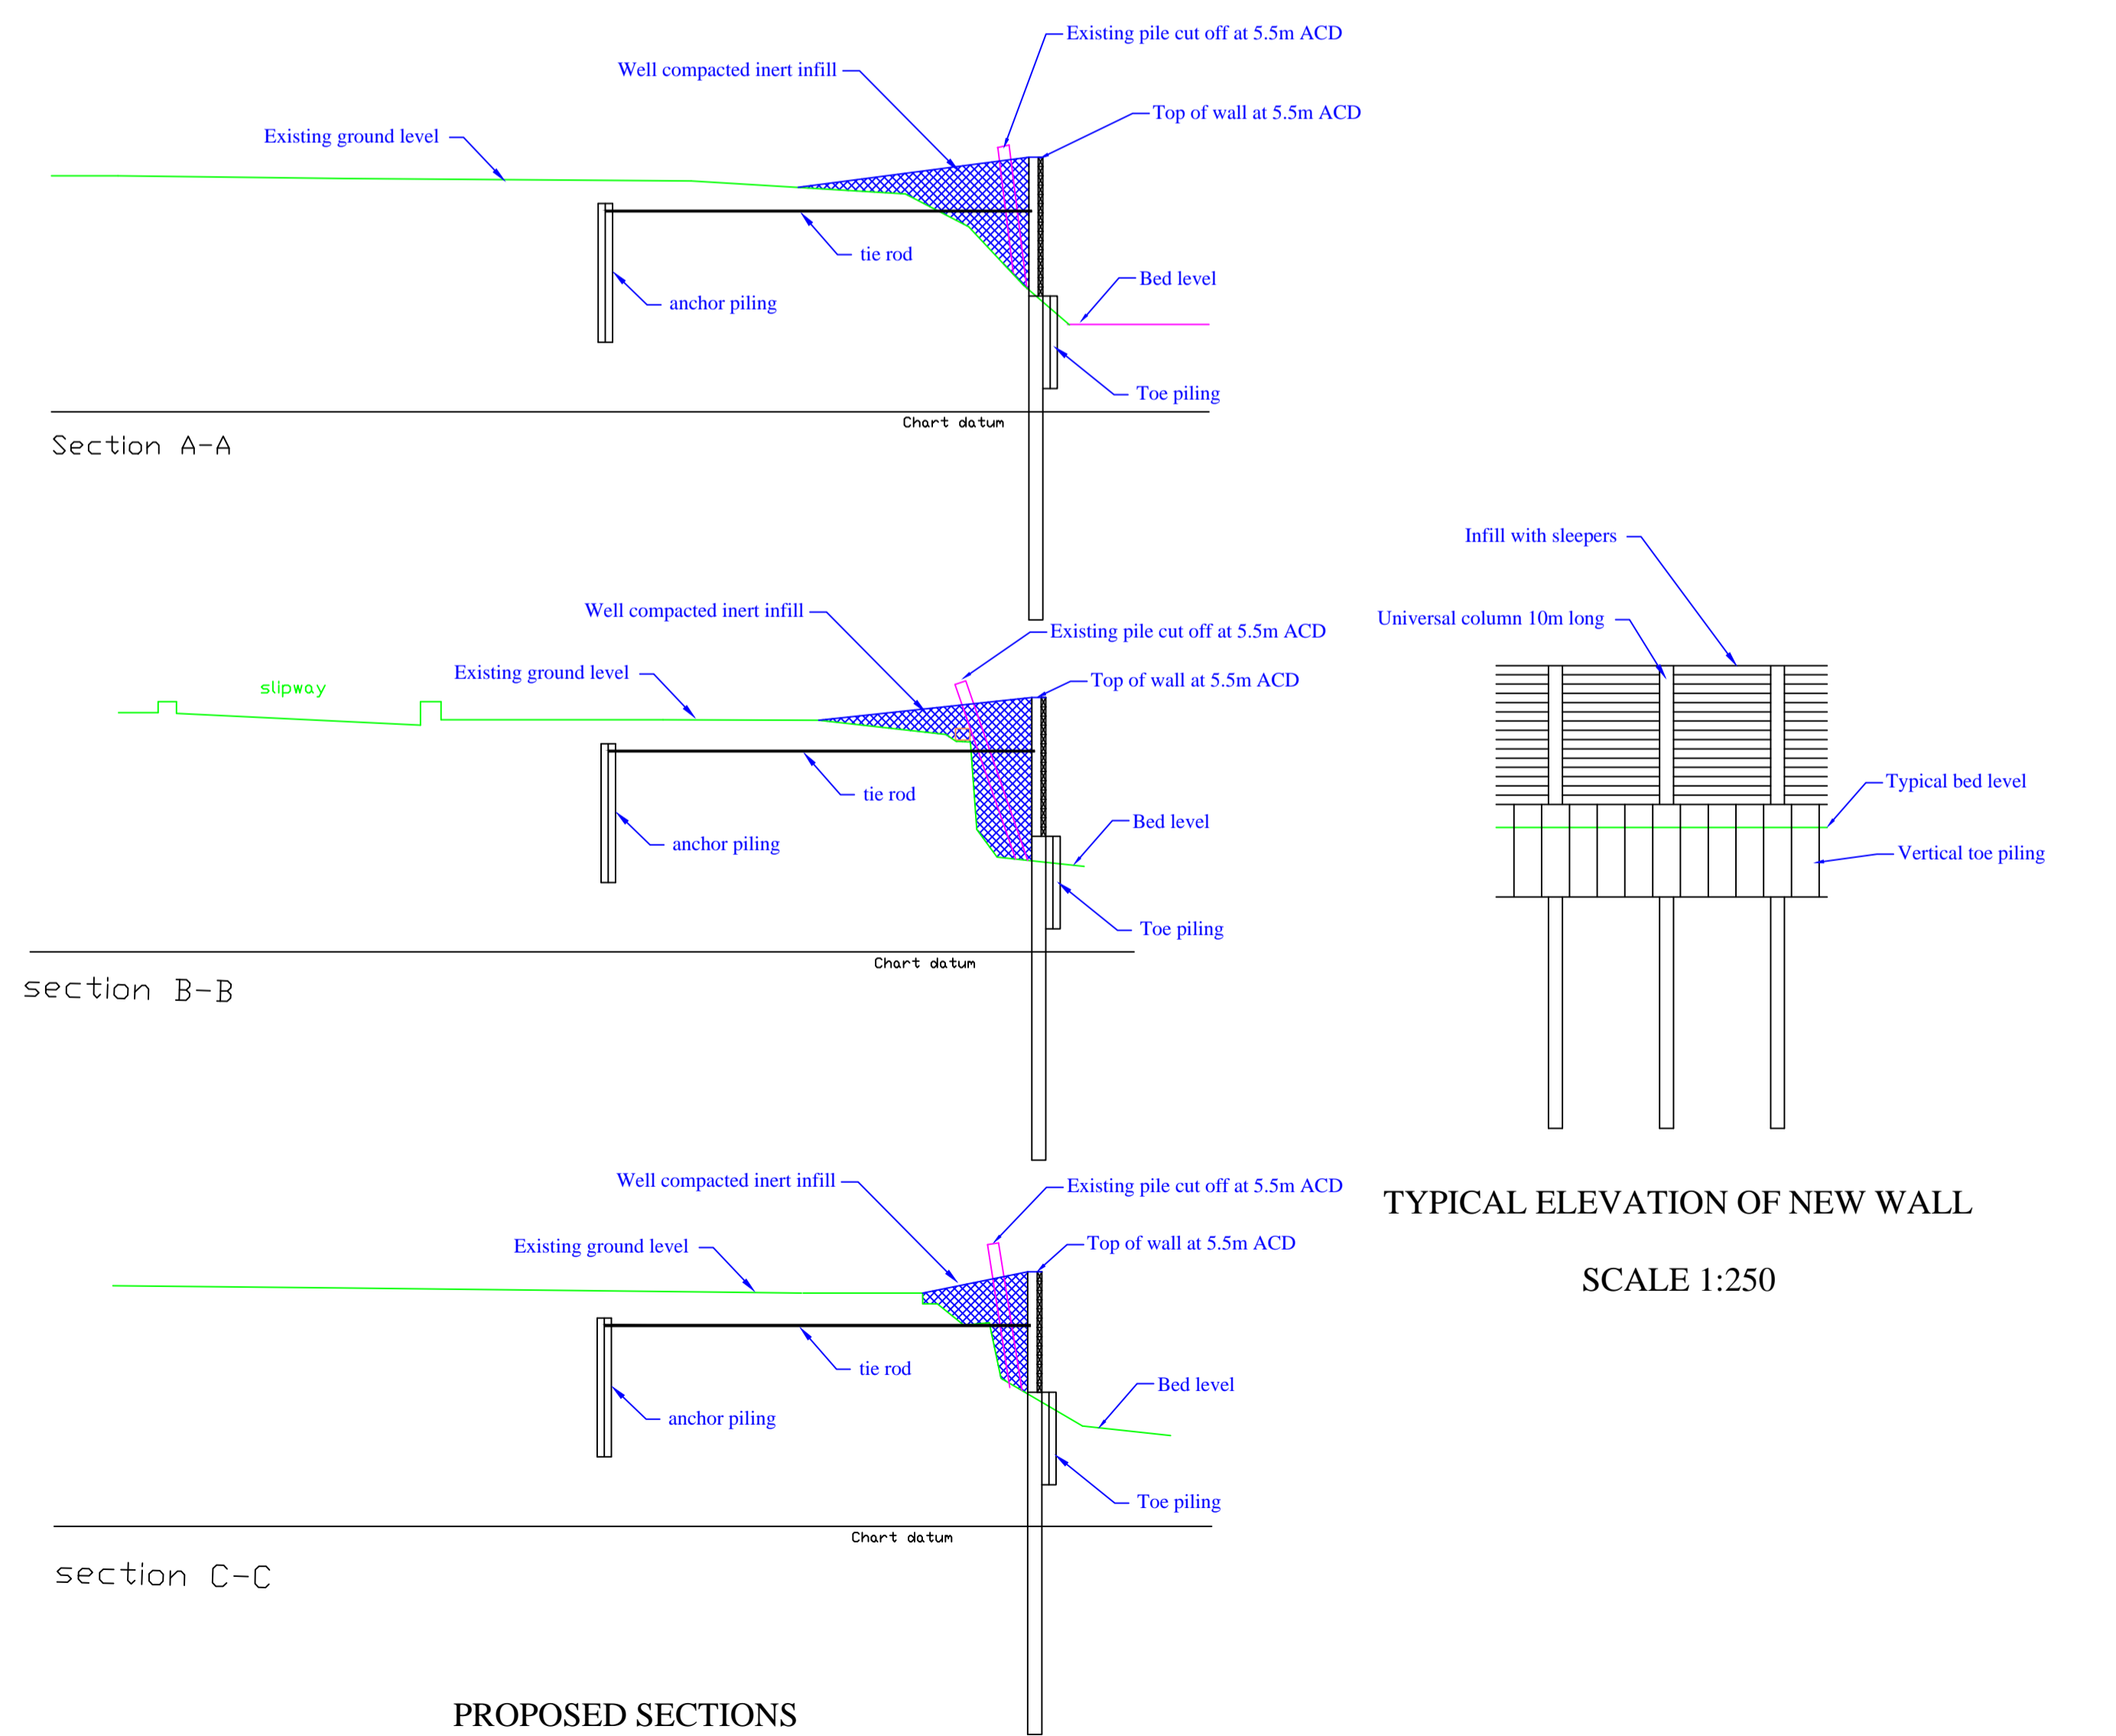

PROPOSED SECTIONS

SCALE 1:250

TYPICAL ELEVATION OF NEW WALL

SCALE 1:250

NOTES

1. General arrangement taken from J Radford Survey dated Oct 2012
2. Levels in metres, reduced to Local Chart Datum

Original LTS print only with red stamp

19:02:13 Issued for LPA application
29:11:12 Draft issue for Client comment

Date	Issue
19:02:13	Issued for LPA application
29:11:12	Draft issue for Client comment

LYMINGTON TECHNICAL SERVICES LTD

CLIENT
CABIN BOATYARD RIVER HAMBLE

SITE
CABIN BOATYARD

TITLE
PROPOSED WALL REPAIRS

SCALE AS SHOWN

DRAWN	DATE
P. Tosswell	Nov 2012

DRG No.10236/1A