



SOUTH WEST ELEVATION

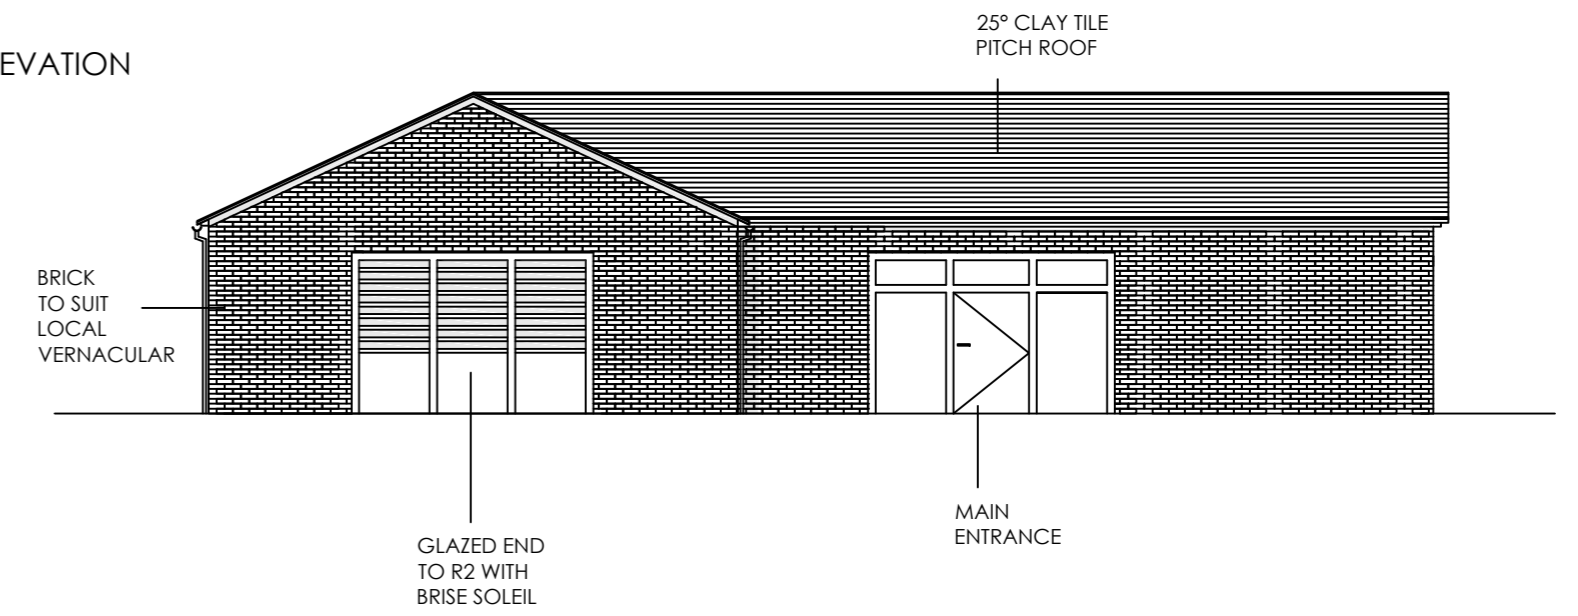


SOUTH EAST ELEVATION


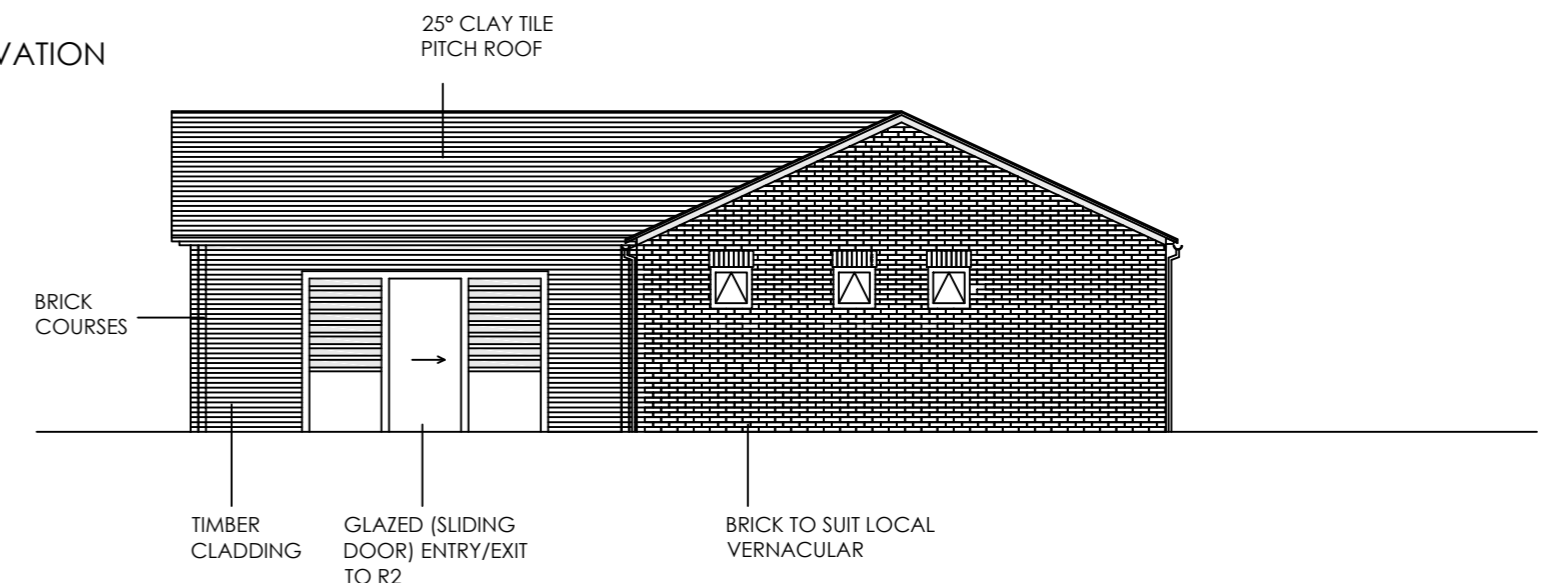


Visitor Centre Plan @ 1:100 - All Dimensions in Metres

NORTH EAST ELEVATION

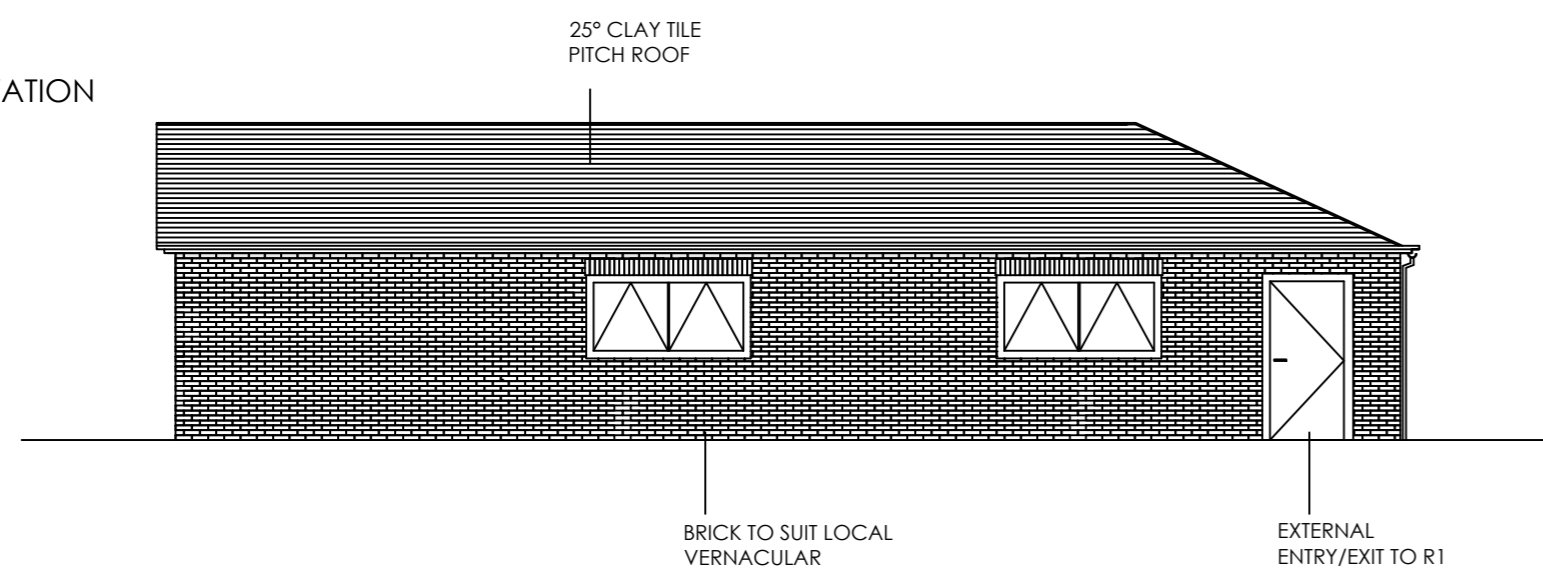

NORTH WEST ELEVATION

 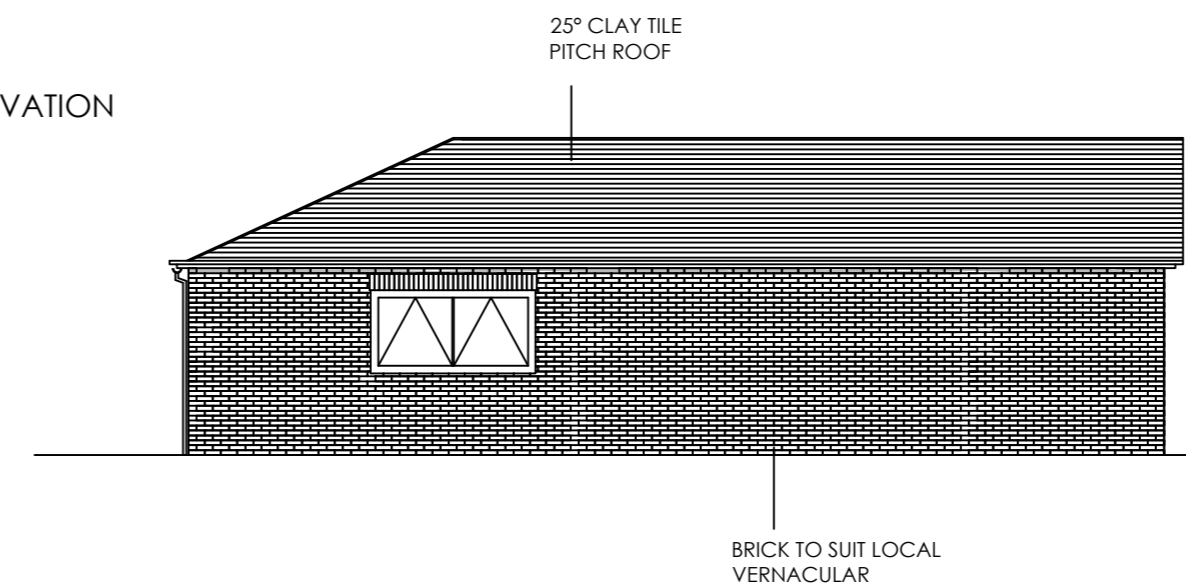

rev.	date:	details:
B	29.07.14	(M) Amend roof height and materials
A	22.07.14	(M) Remove dimensions



client: Raymond Brown Aggregates

project: Rookery Farm Recycling Site

title: Visitor and Education Centre: Plan and Elevations

scale:	date:	drawn by:	checked by:	date:
1:100	26/06/14	TM	AW	A2
project ref:	drawn ref:	date:		
R6/RB/1	R6/RB/12	B		