




FRONT ELEVATION

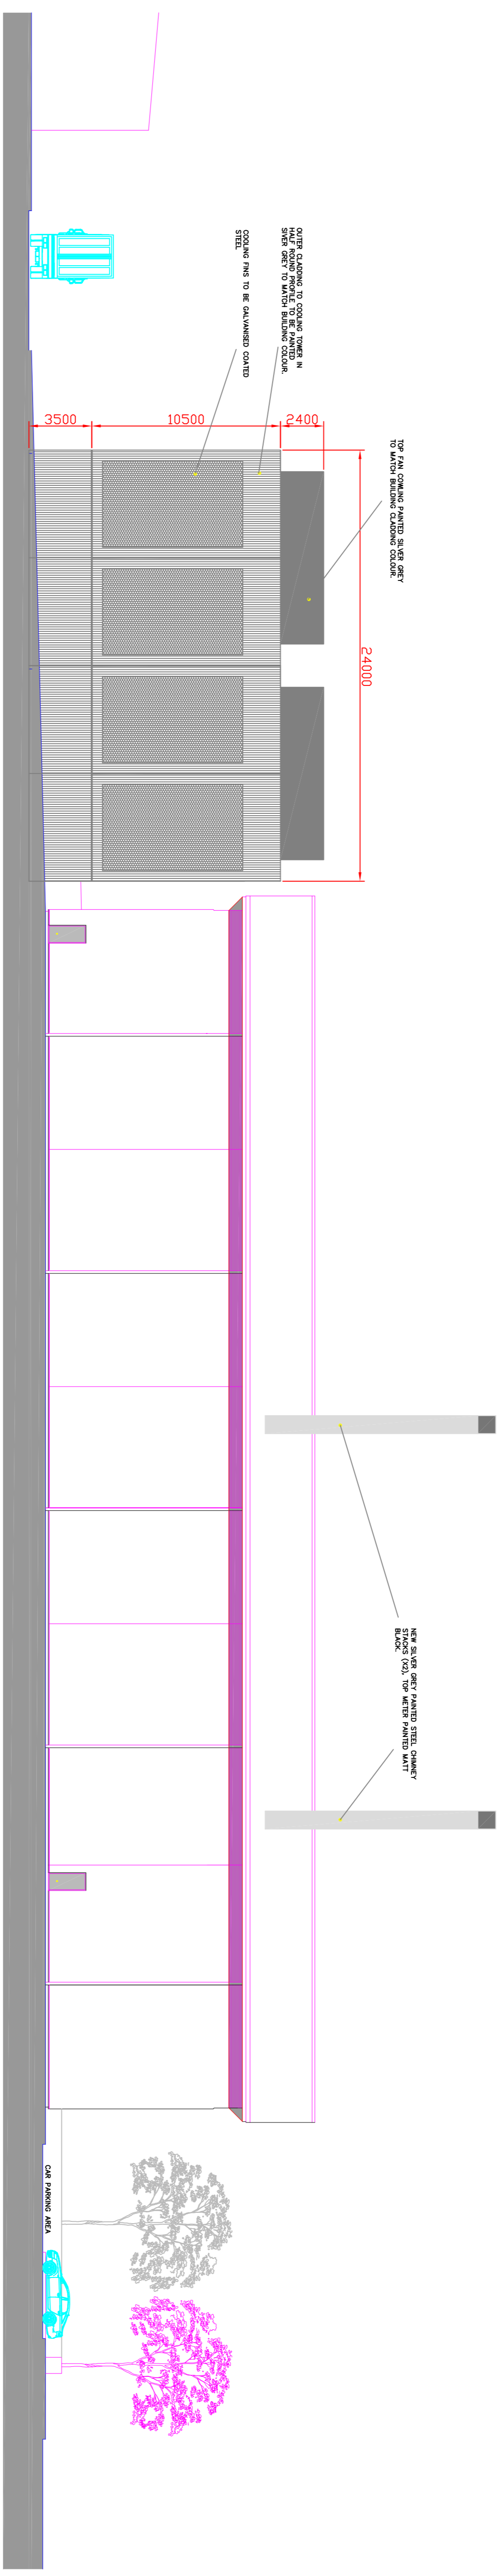

REAR ELEVATION

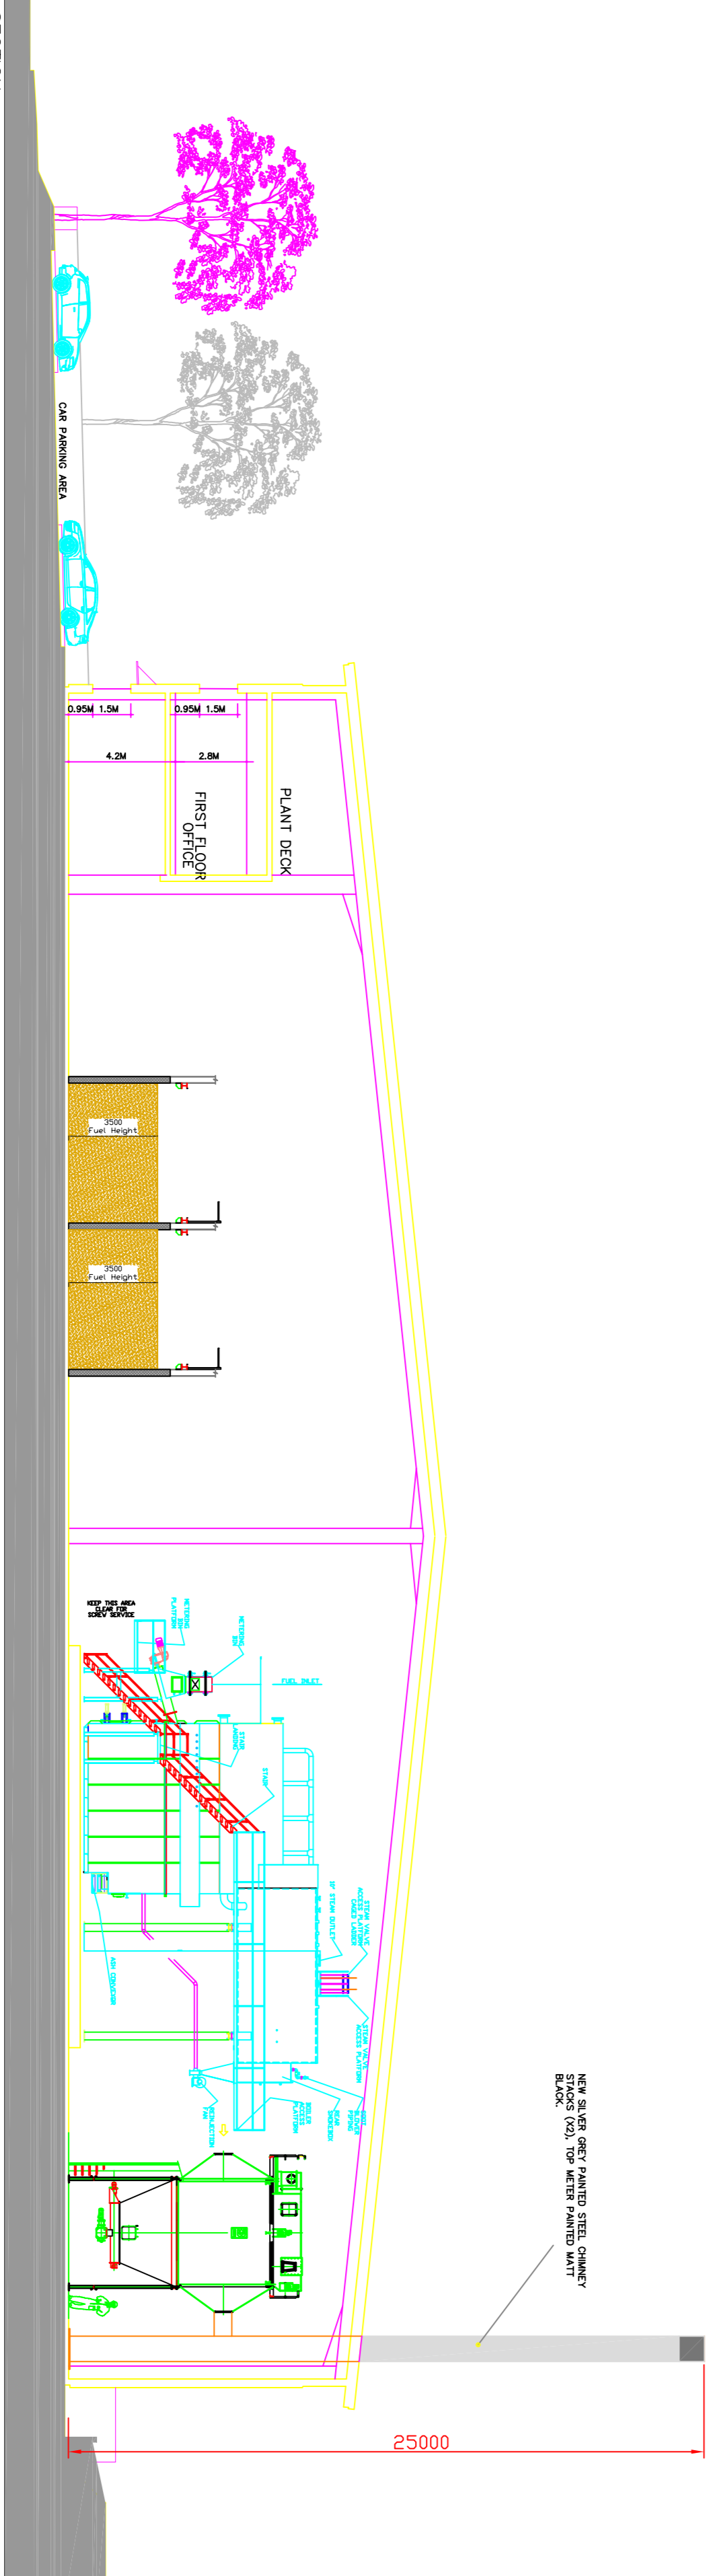

SECTION

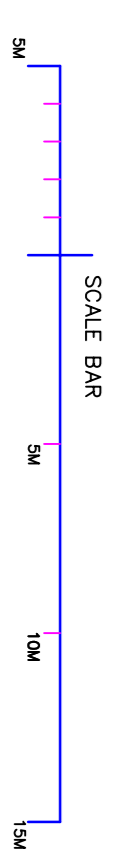

client : SIBOR LTD
 project : PROPOSED SITE ALTERATIONS
 site : SITE 37, WALWORTH ANDOVER.
 content :
 ELEVATIONS & SECTION
 date : October 2015
 scale : 1: 200 @ A1
 ALL DIMENSIONS TO BE CHECKED ON SITE/DON NOT SCALE
 GMTW ARCHITECTS
 RILEY HOUSE
 MARLOW
 BUCKINGHAMSHIRE SL7 2PH
 www.gmtw.co.uk
 dno : 1095 PL 103 E
 rvdn : E