



Key


- ① Boys WC
- ② Boys Showers
- ③ Staff WC / Showers
- ④ Girls WC
- ⑤ Girls Showers
- ⑥ Disabled WC
- ⑦ Plant Room

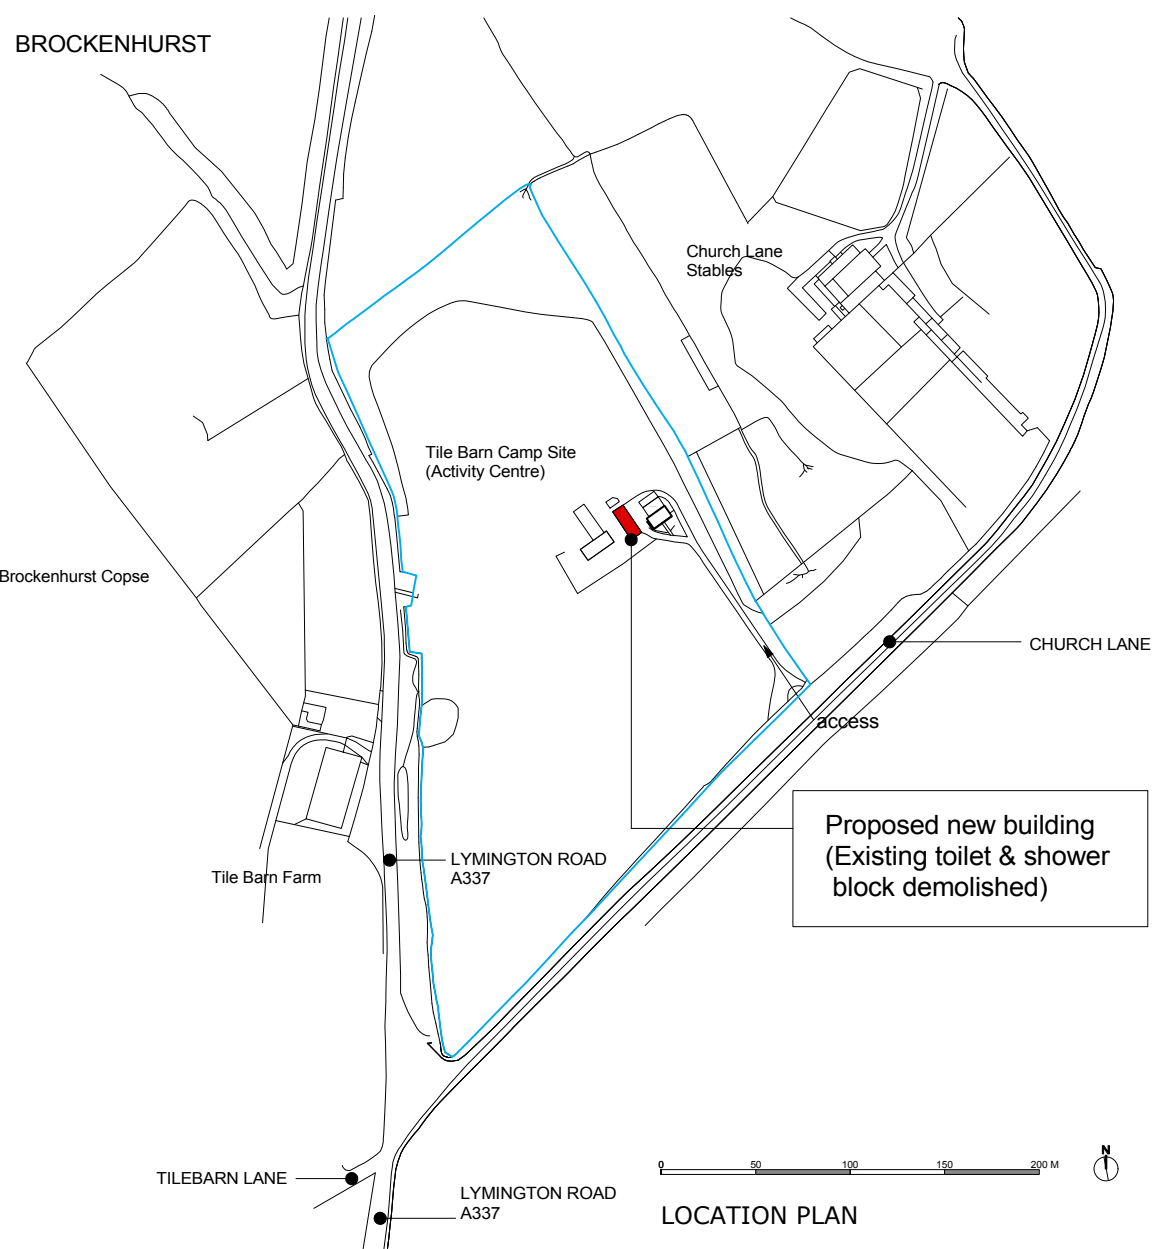


LOCATION PLAN

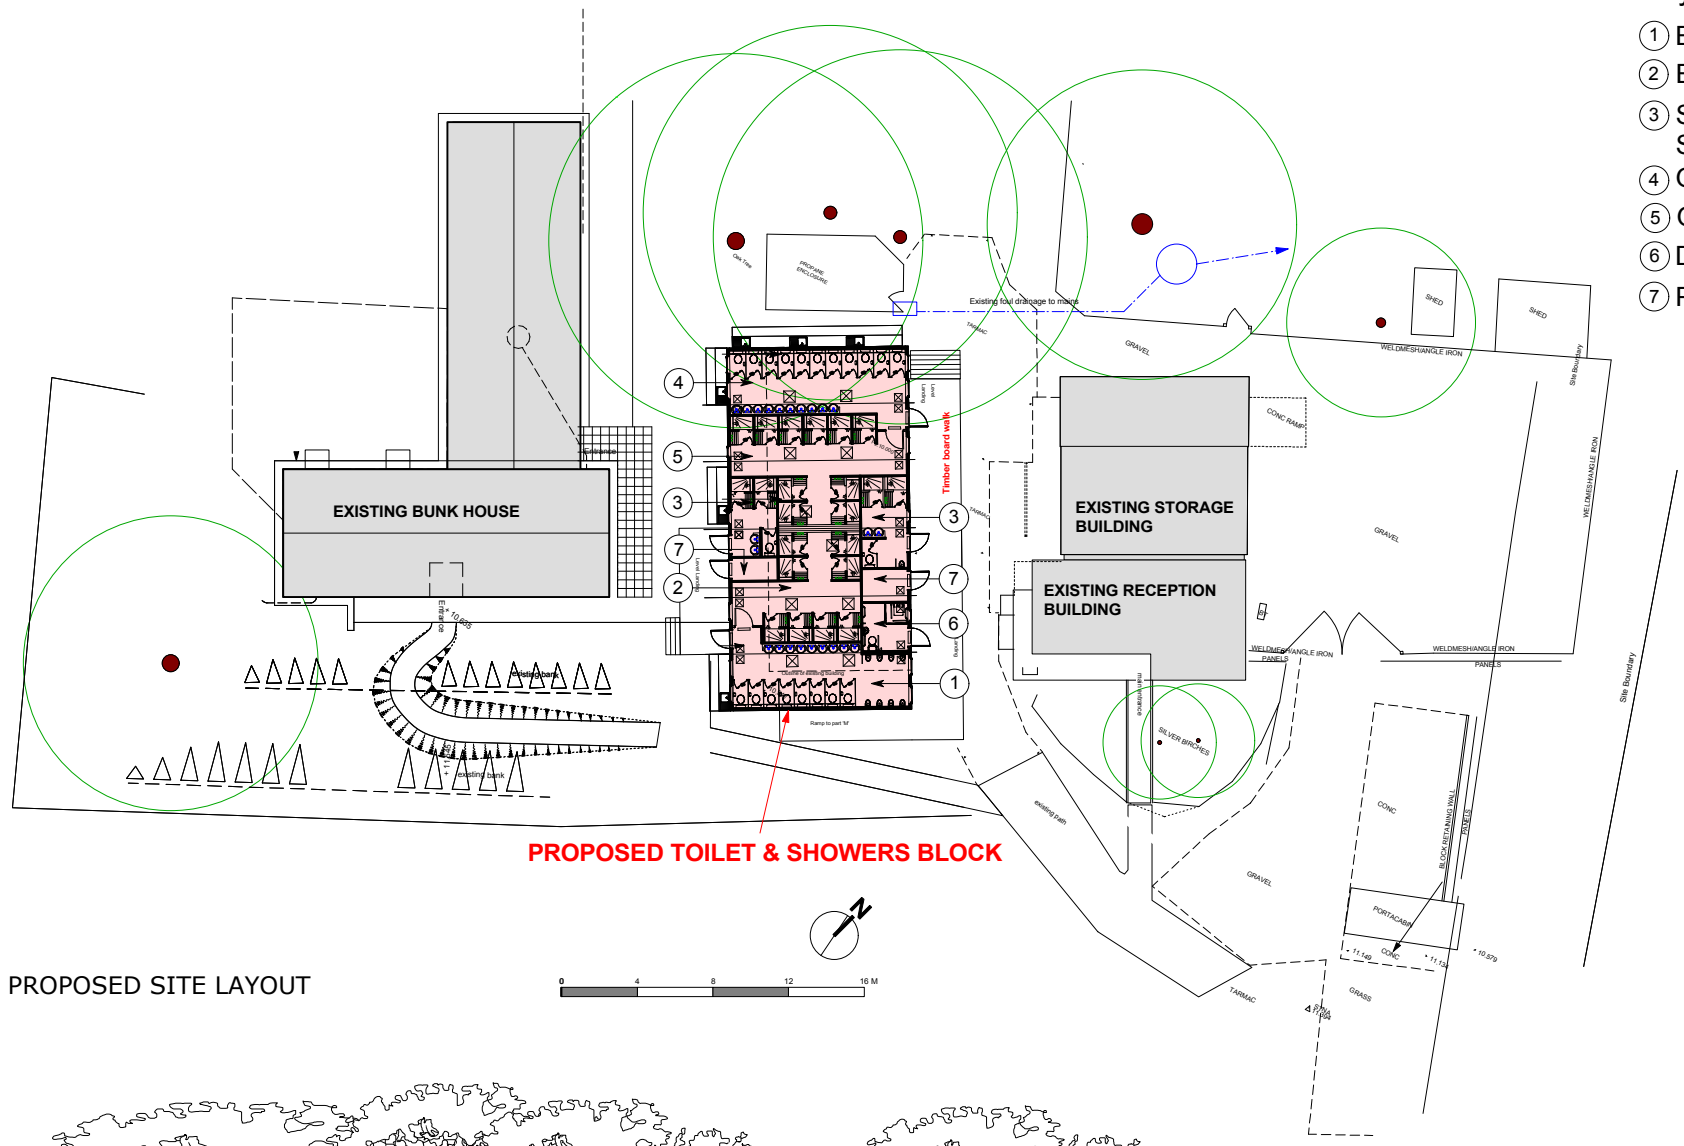

PROPOSED SITE LAYOUT

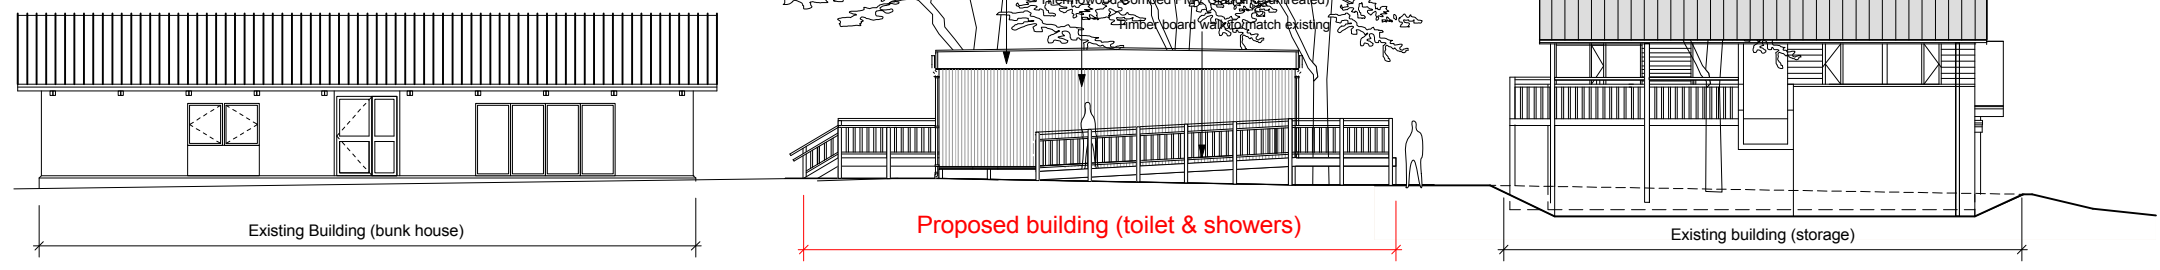

PROPOSED SOUTH ELEVATION

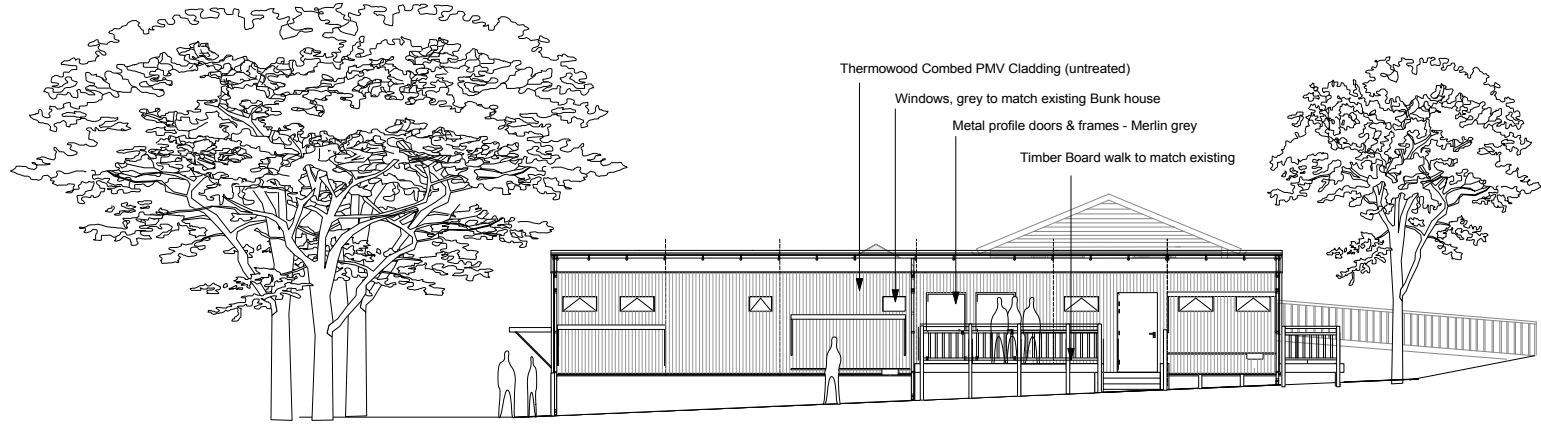

PROPOSED WEST ELEVATION

Notes	rev	description	date	by
1 This drawing is © copyright Hampshire County Council 2005. No unauthorised reproduction permitted. All rights reserved				
2 No Dimensions to be scaled from this drawing				
3 This map is reproduced from Ordnance Survey material with the permission of Ordnance Survey on behalf of the controller of Her Majesty's Stationery Office © Crown copyright. Unauthorised reproduction infringes Crown Copyright and may lead to prosecution or civil proceedings. LA076651, 2006				

Scheme Proposals

<p>Hampshire County Council</p>		<p>Property, Business and Regulatory Services, Three Minsters House, 76 High Street, Winchester SO23 8UL. tel: (01962) 847801</p>	
<p>PROJECT Tile Barn Outdoor Centre Proposed Shower Block</p>		<p>SHEET CONTENTS Scheme Proposals</p>	
SCALE As Shown	DATE June 2010	DRAWN. NSJ	DRAWING No. P8378 - 01 FILE REF.