



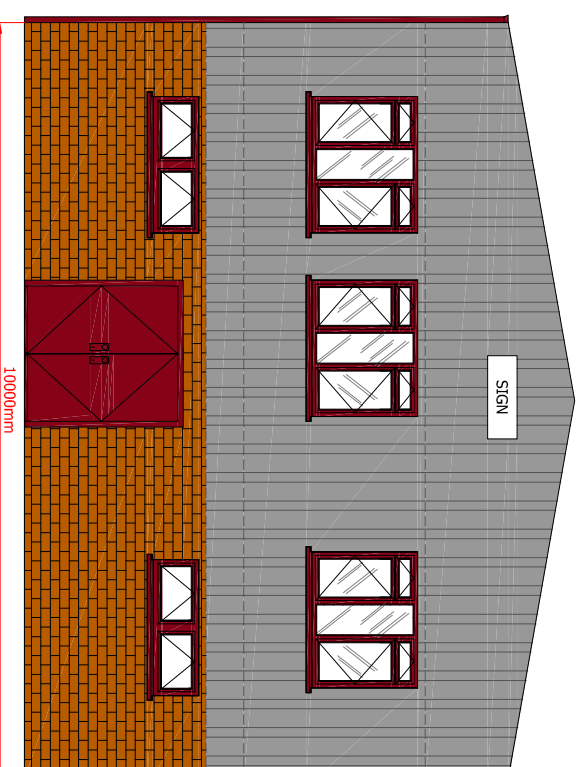


NORTH ELEVATION: SCALE 1:100

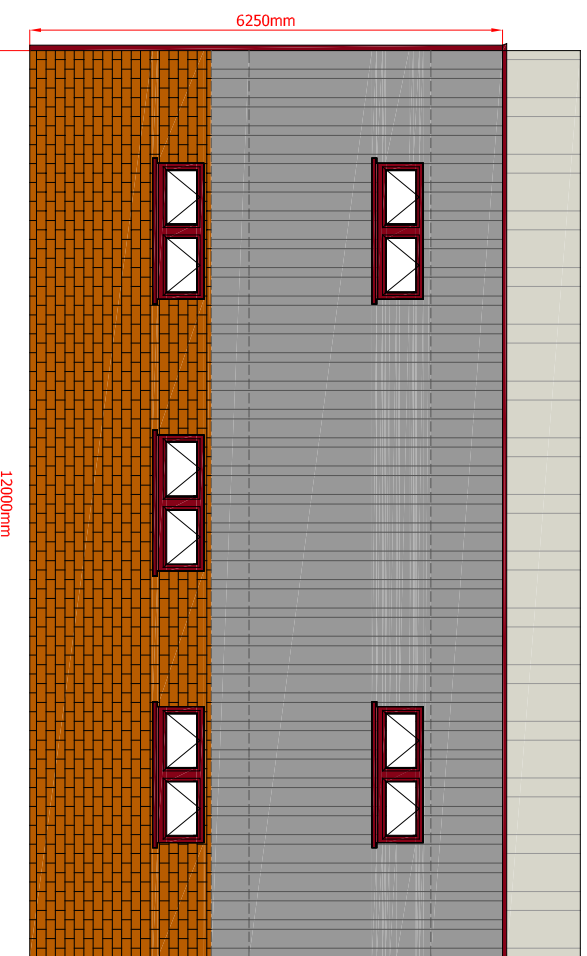


WEST ELEVATION: SCALE 1:100




SOUTH ELEVATION: SCALE 1:100

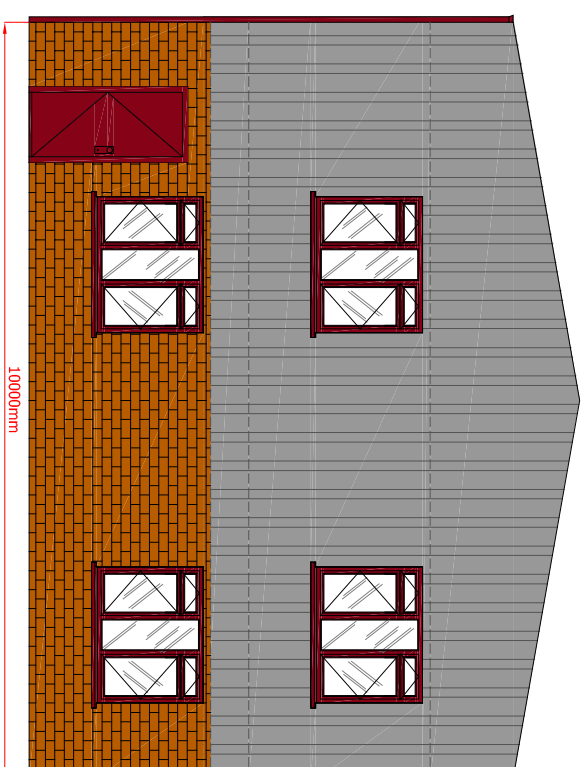

EAST ELEVATION: SCALE 1:100

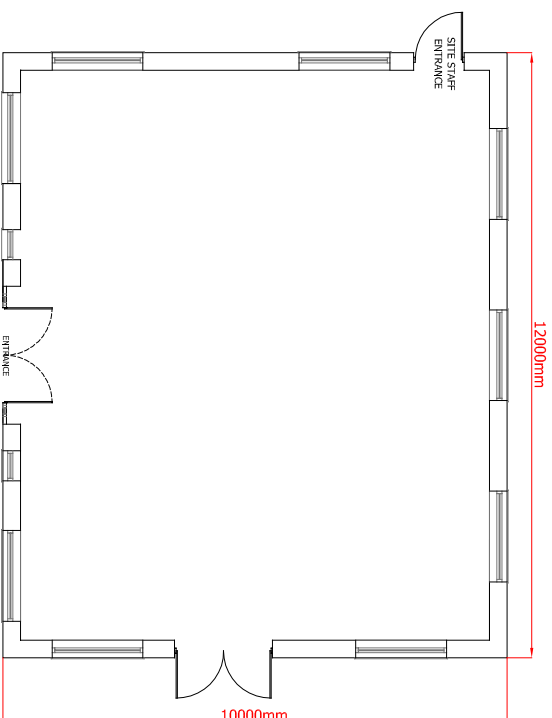

GROUND FLOOR PLAN: SCALE 1:150

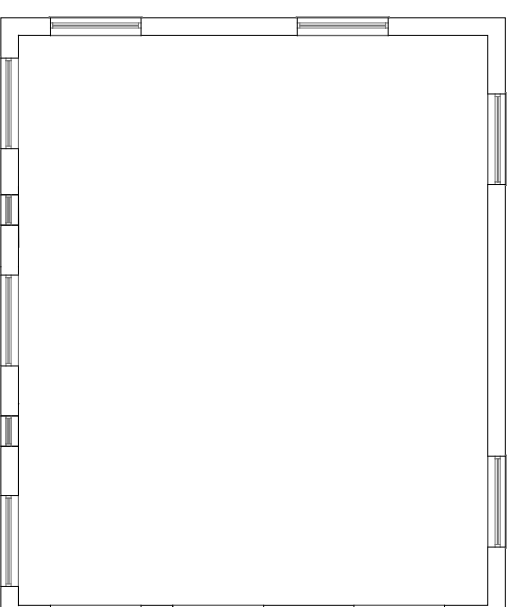

FIRST FLOOR PLAN: SCALE 1:150

REV	DESCRIPTION	BY	CHK	APP	DATE
B	PORCH AND FACING MATERIAL	CRM	SA	SA	19/03/10
A	PORCH, FACING MATERIAL AND WINDOWS	CRM	SA	SA	19/02/10

ECONOMETRIC LTD

EMPRESS HOUSE  
12 EMPRESS ROAD  
LYNDHURST, HAMPSHIRE  
SO43 7AE

TEL: +44 (0)23 8028 3226  
FAX: +44 (0)23 8028 5623  
e-mail: enviro@lyndhurst@wvg.com



Project:  
LYNCHFORD LANE  
WASTE TRANSFER STATION

Drawing Title:

SITE OFFICE, PLAN & ELEVATIONS  
(DRAWING 5)

Scale @	A3	Drawn	Date	Checked	Date	Approved	Date
AS SHOWN	JRM	19/03/09	ARL	20/03/09	ARL	20/03/09	
Project No.	Office	Type	Drawing No.	Revision			
A041936-2	3804	ENV	ECO/A041936-2/PLA/07	B			