


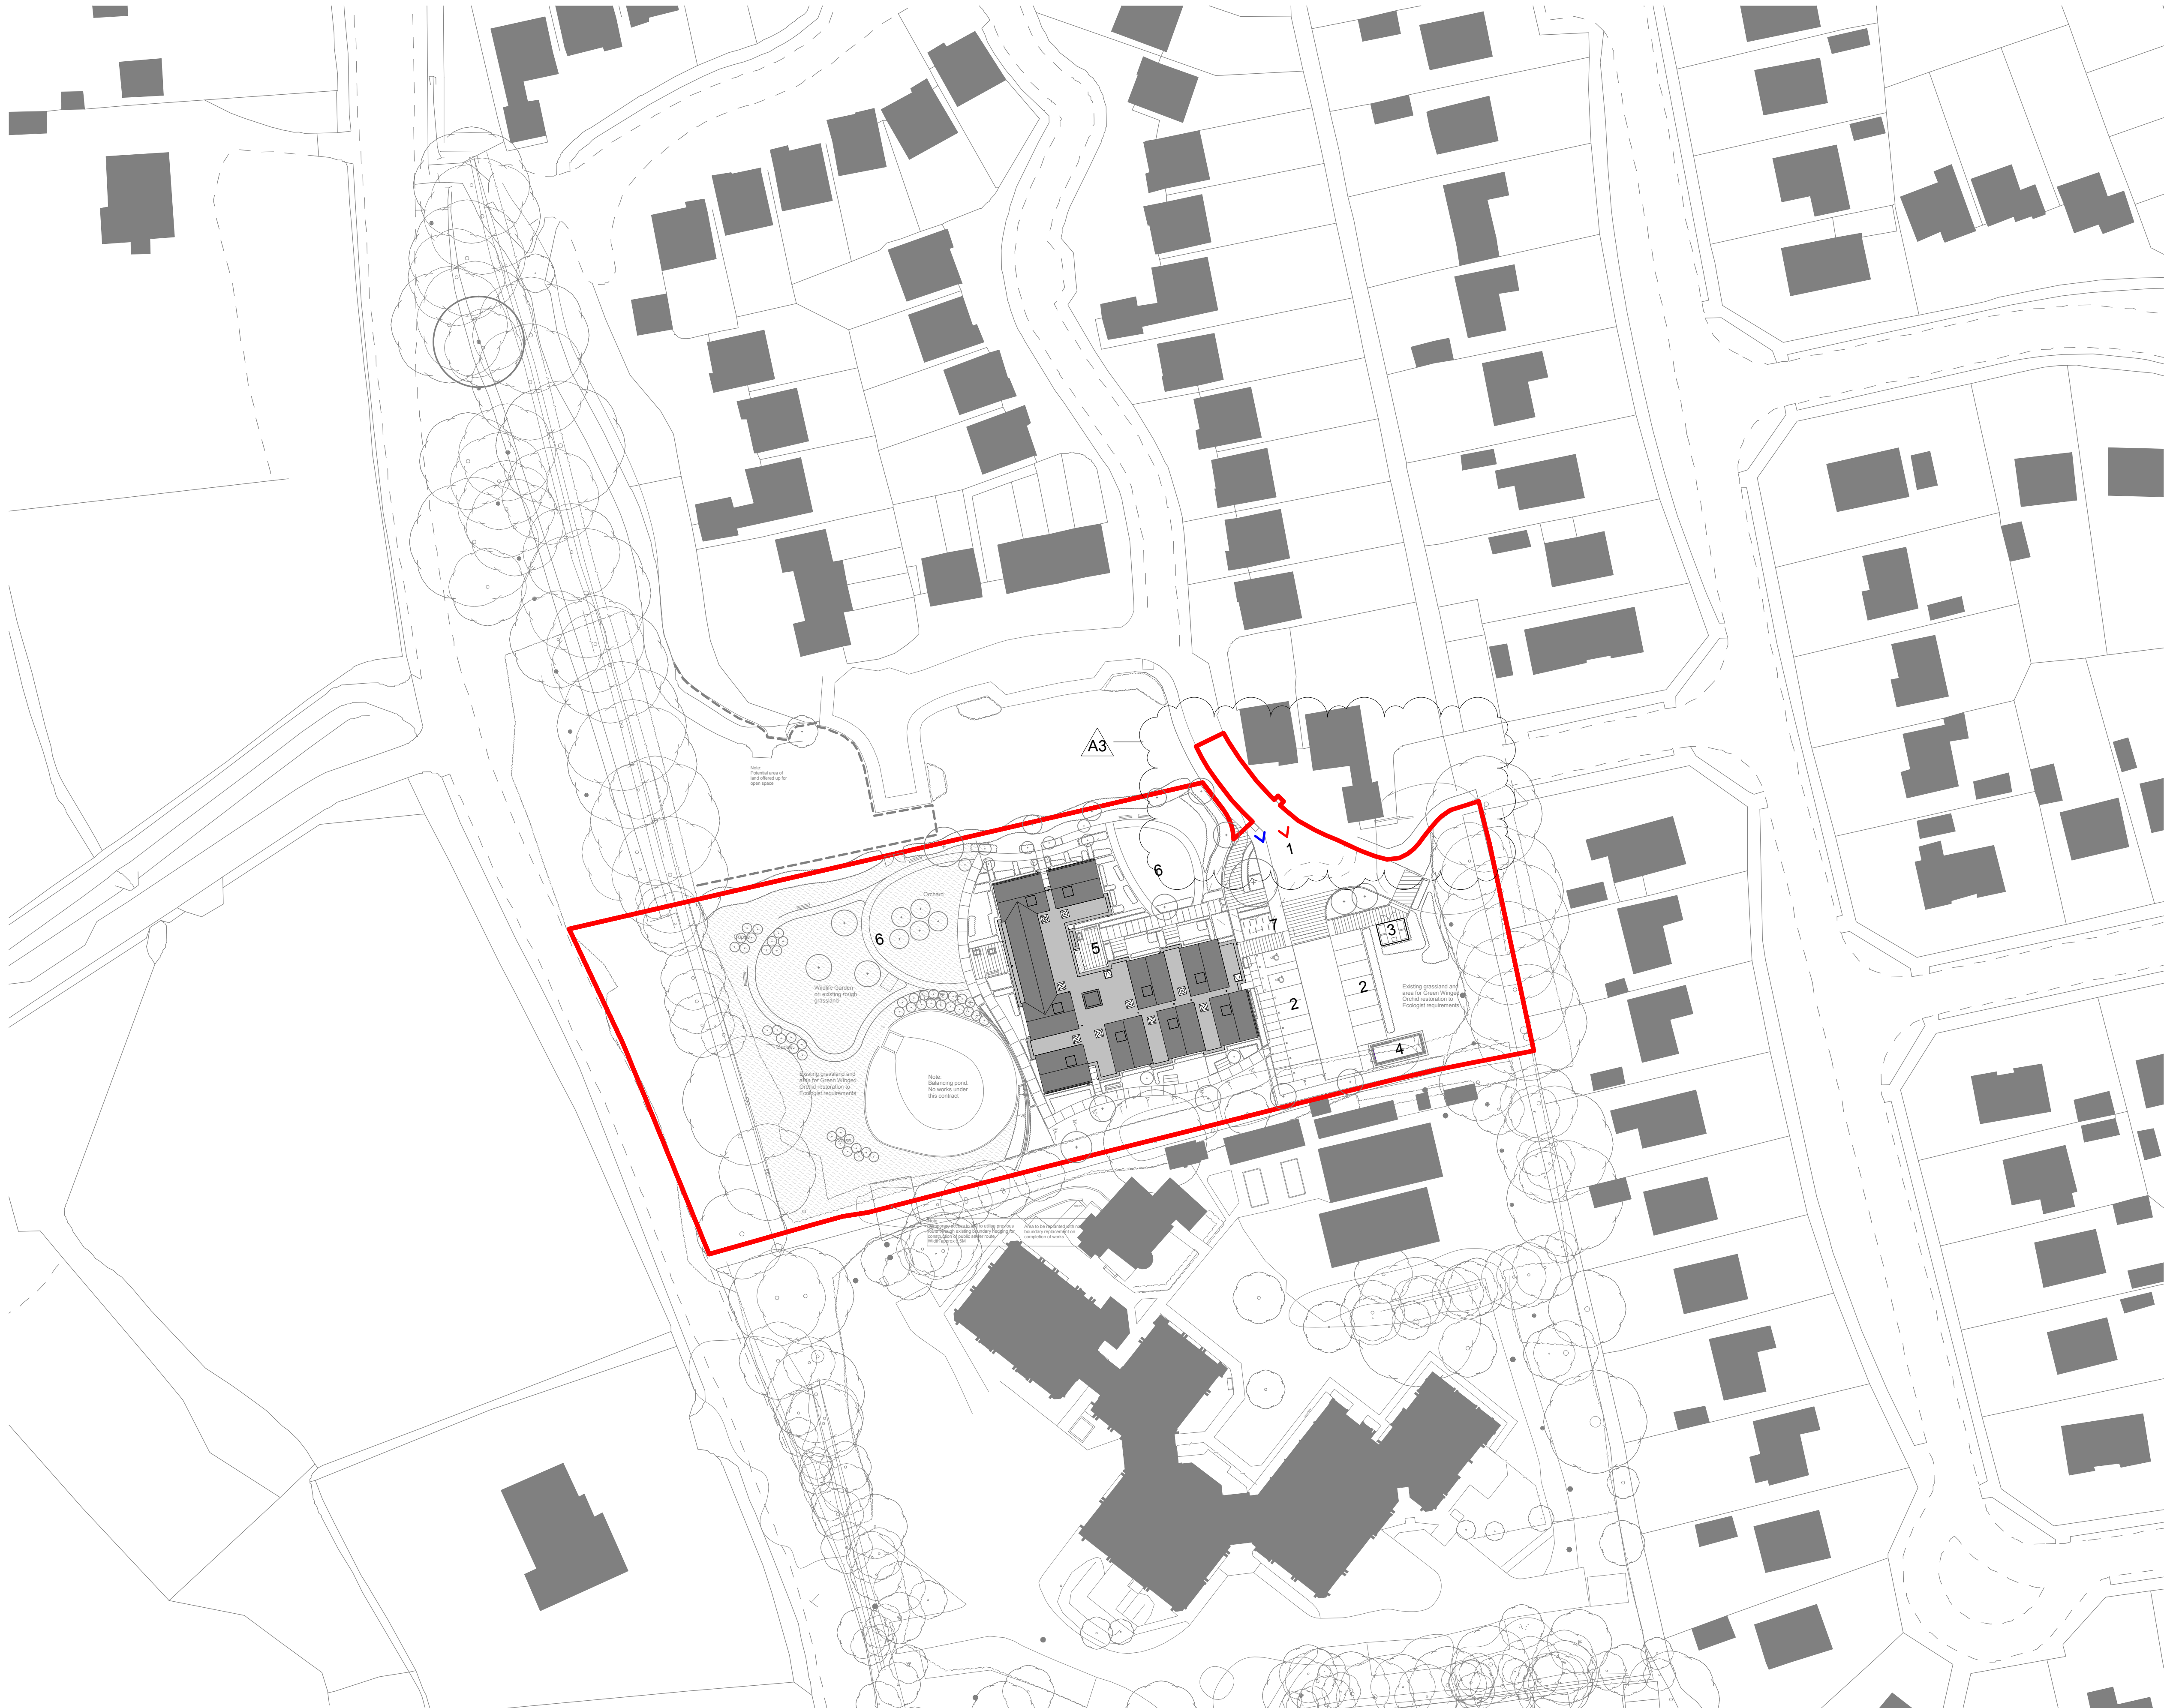

General Notes

1. This drawing is © copyright Hampshire County Council 2014. No unauthorised reproduction of any kind is permitted.
2. No dimensions to be scaled from this drawing.
3. This drawing provides details of the engineering services design intent for tender & contract purposes. The contractor shall produce & submit for comment/approval (prior to installation) detailed construction/working drawings which are fully coordinated with the structural, architectural, engineering services drawings & specifications.

Key:

- Read in conjunction with Coe landscaping proposals - drg 226-CDLA-A1-00-DR-L-0200/0400/0700 for:
- Hard landscape materials
 - Soft landscape proposals
 - New fencing types
 - Bin store enclosure
 - Plant room cladding and setting out
 - Levels
- 1 Main Entrance
 - 2 Resident, Staff and Visitor Parking
 - 3 Bin Store
 - 4 Sprinkler tank and external Plantroom
 - 5 Building Main Entrance
 - 6 Resident Communal Gardens
 - 7 Cycle Shelter
- Pedesdrian Access
➤ Vehicular Access
— Application site boundary
6305m2



Rev	Description	Date	By	Chkd
A3	SITE BOUNDARY UPDATED	08/11/16	DC	CF
A2	LANDSCAPE REVISIONS	01/11/16	DC	CF
A1	PLANNING SUBMISSION	16/08/16	AB	CF

PLANNING

**Hampshire
County Council**

HCC Property Services,
Three Minsters House,
76 High Street, Winchester SO23 8UL.
tel: (01962) 847801

Property Services

Adult with Disability Extra Care Housing
Owner

Proposed Site Plan
Land off Forest Oak Drive, New Milton

SCALE	DATE	DRAWN	CHKD
1 : 500@ A1	06/06/16	DC	CF
DRAWING No. P11317-HCC-A0-XX-DR-A-1012			REVISION A3