

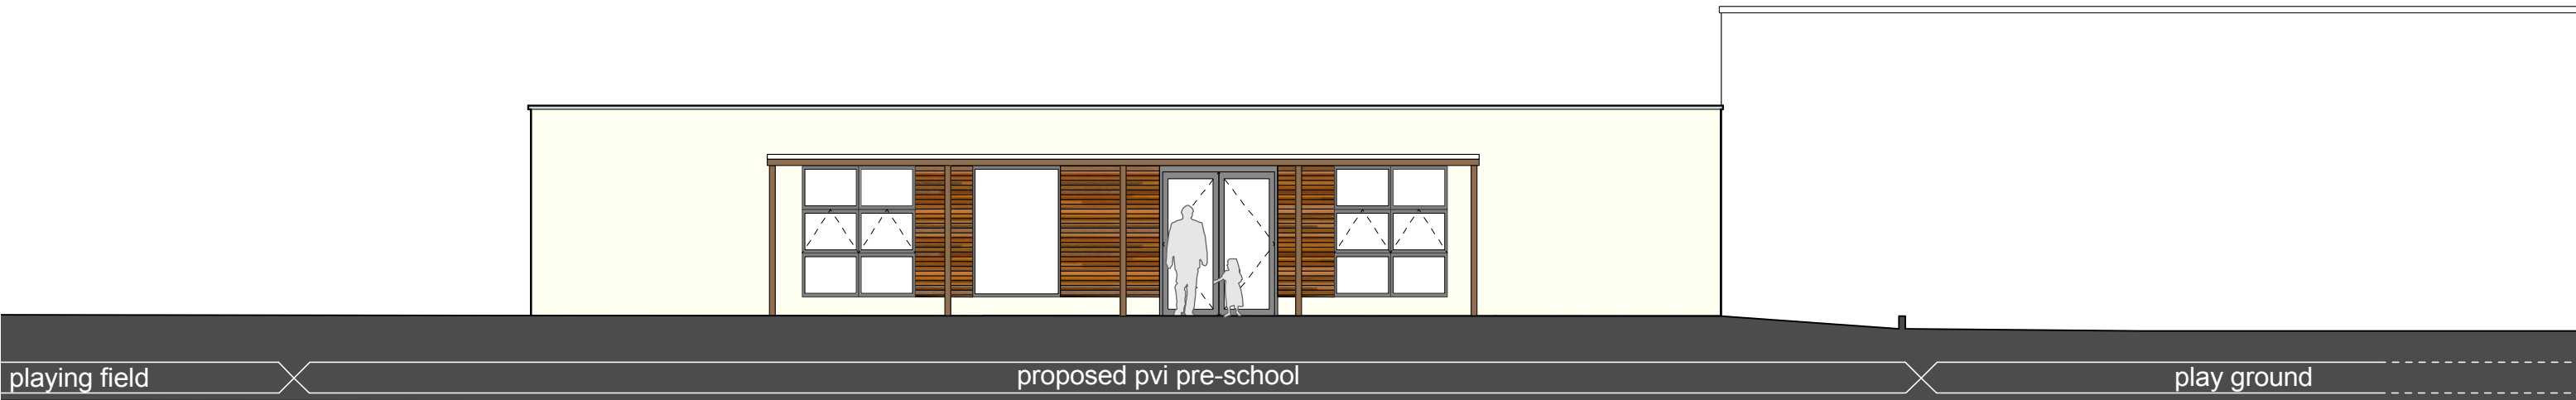


1 South elevation

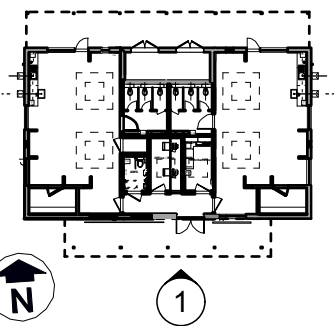

2 East elevation

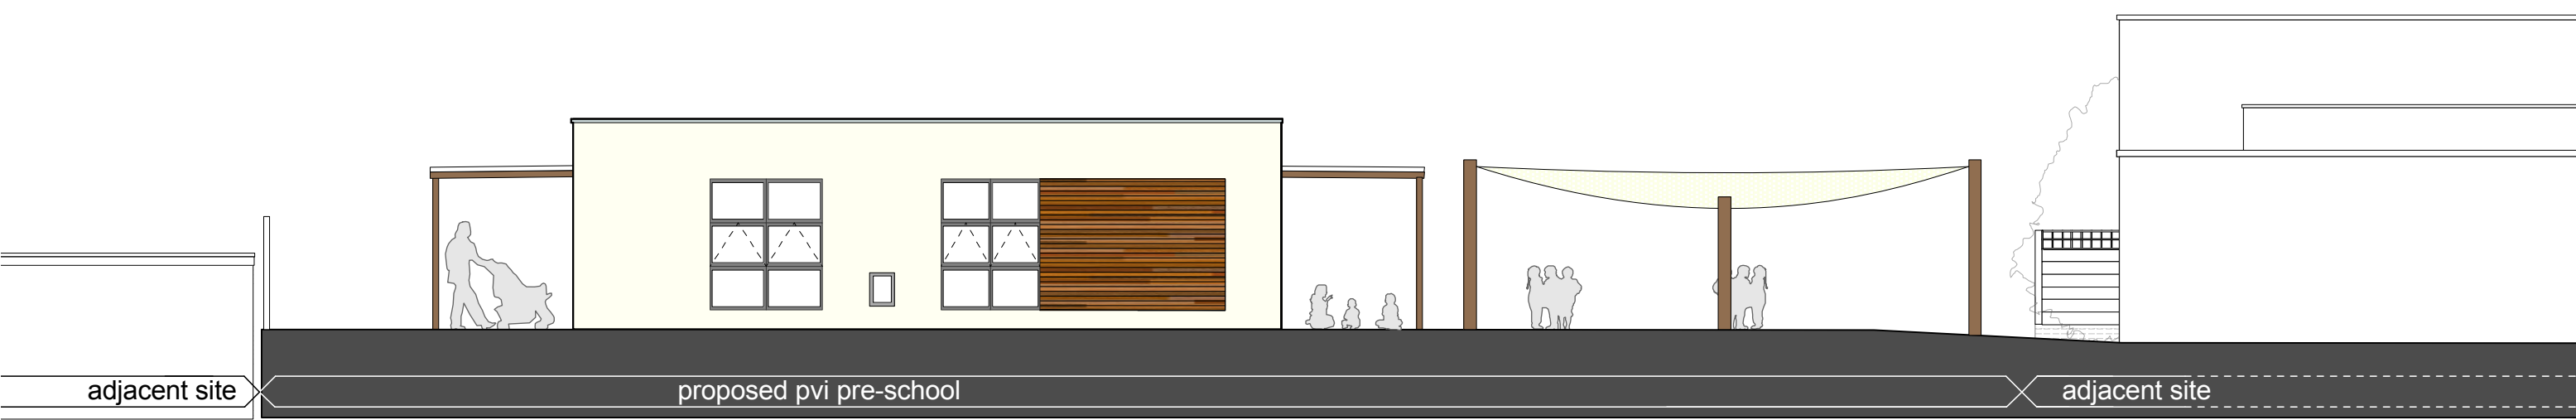

External Materials Legend

- New render finish - colour to be confirmed
- Timber cladding external finish
- New polyester powder coated windows and doors



Planning



PROJECT  
**PVI Pre-Schools**  
 Off-site  
**Construction**  
 SCALE DATE  
 1:50 @ A1 Feb 2010  
 1:100 @ A3

SHEET CONTENTS  
**New Milton Infant School**  
 Elevations: Proposed  
**40 Place inc baby unit**  
 DRAWING NO. Sheet 1 of 2 REVISION  
**P8783 / P301** **P1**  
 file ref: P8783 P301 New Milton Elevations 01.vwx