

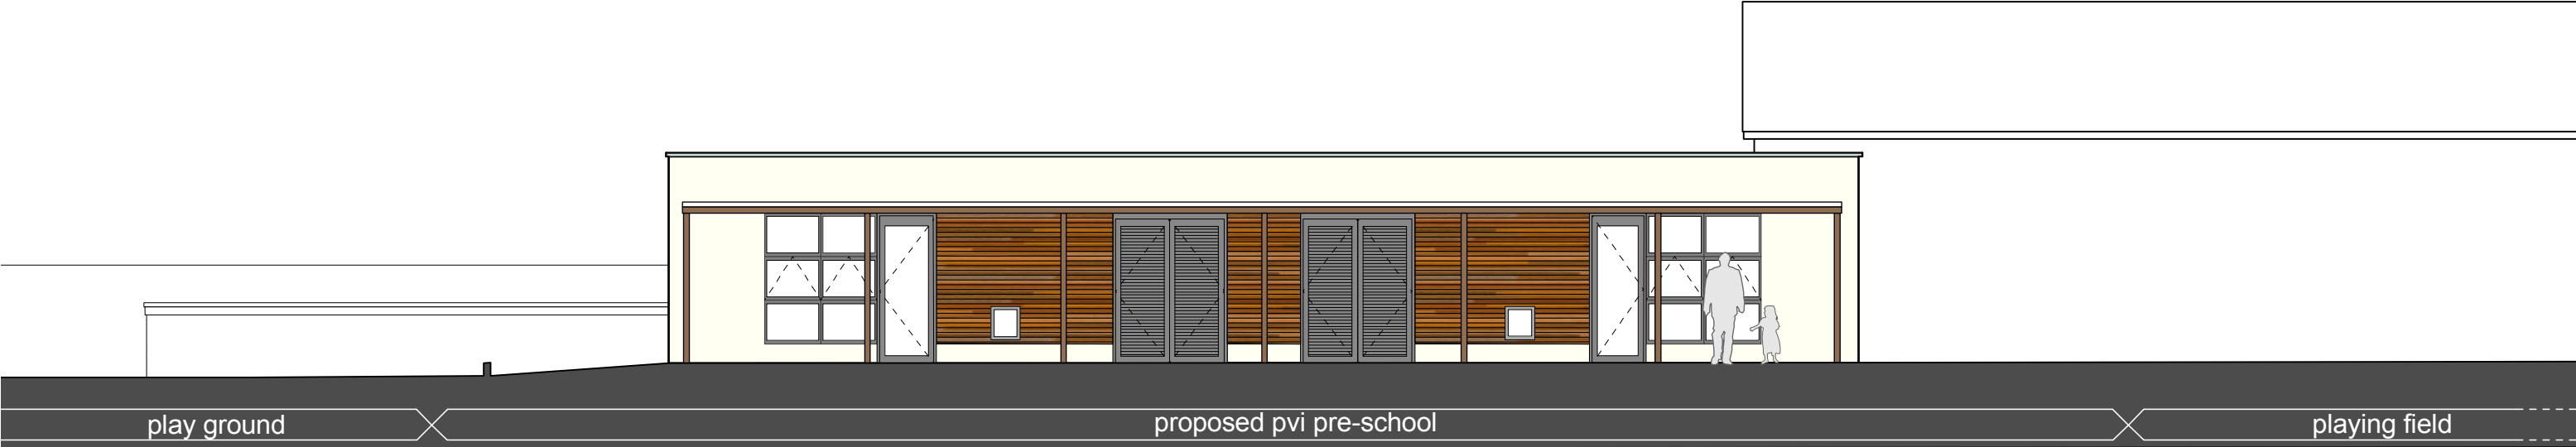


1 North elevation

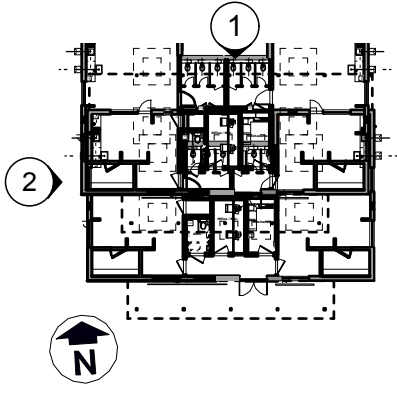

2 West elevation

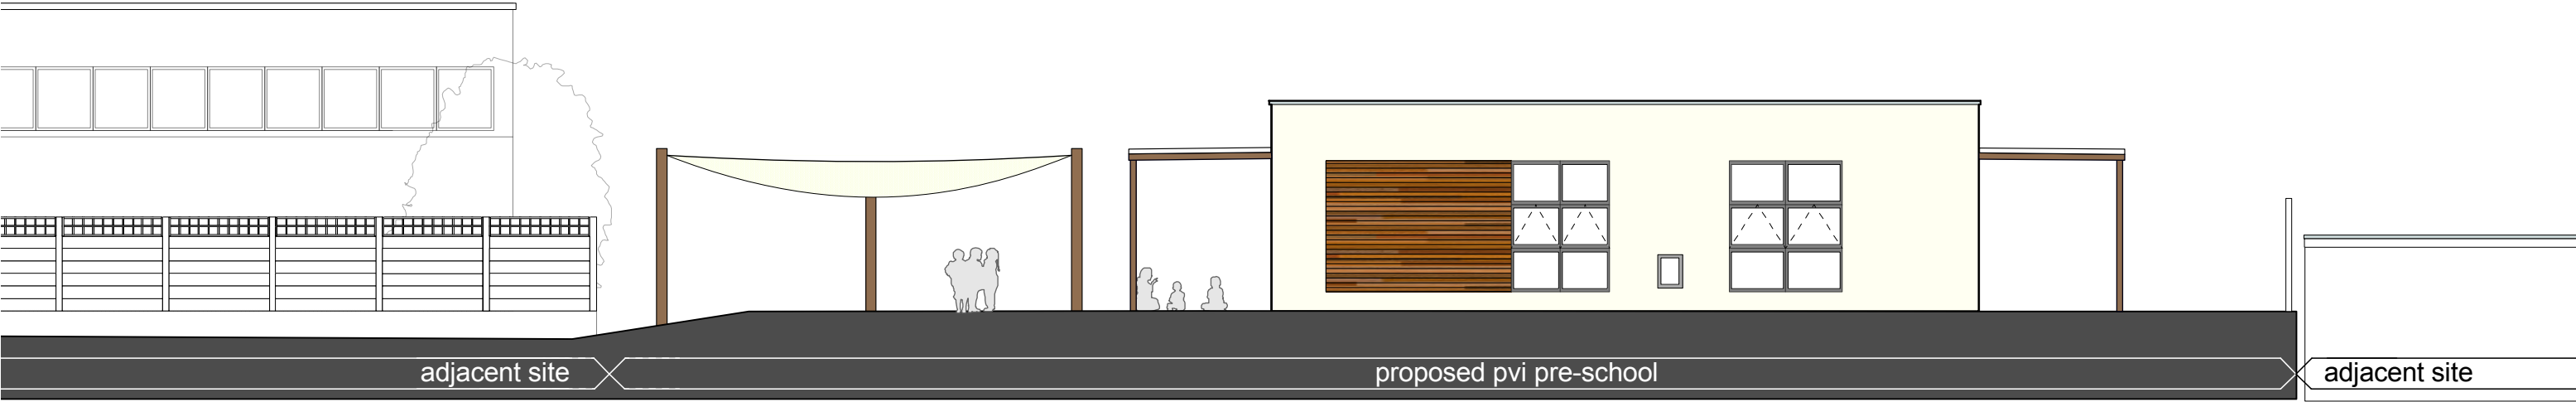

- External Materials Legend
- New render finish - colour to be confirmed
 - Timber cladding external finish
 - New polyester powder coated windows and doors



Planning



PROJECT
PVI Pre-Schools
 Off-site
Construction
SCALE DATE
 1:50 @ A1 Feb 2010
 1:100 @ A3

SHEET CONTENTS
New Milton Infant School
Elevations: Proposed
40 Place inc baby unit
DRAWING NO SHEET 2 OF 2 REVISION
P8783 / P302 **P1**
file ref: P8783 P302 New Milton Elevations 02.vwx