




- key:
- ① Metal Rainscreen Cladding System
 - ② Vertical Timber Louvres within Steel Framing
 - ③ Aluminium Framed Curtain Walling / Window system
 - ④ Glazed Screen Wall
 - ⑤ Steel Framed Collonade

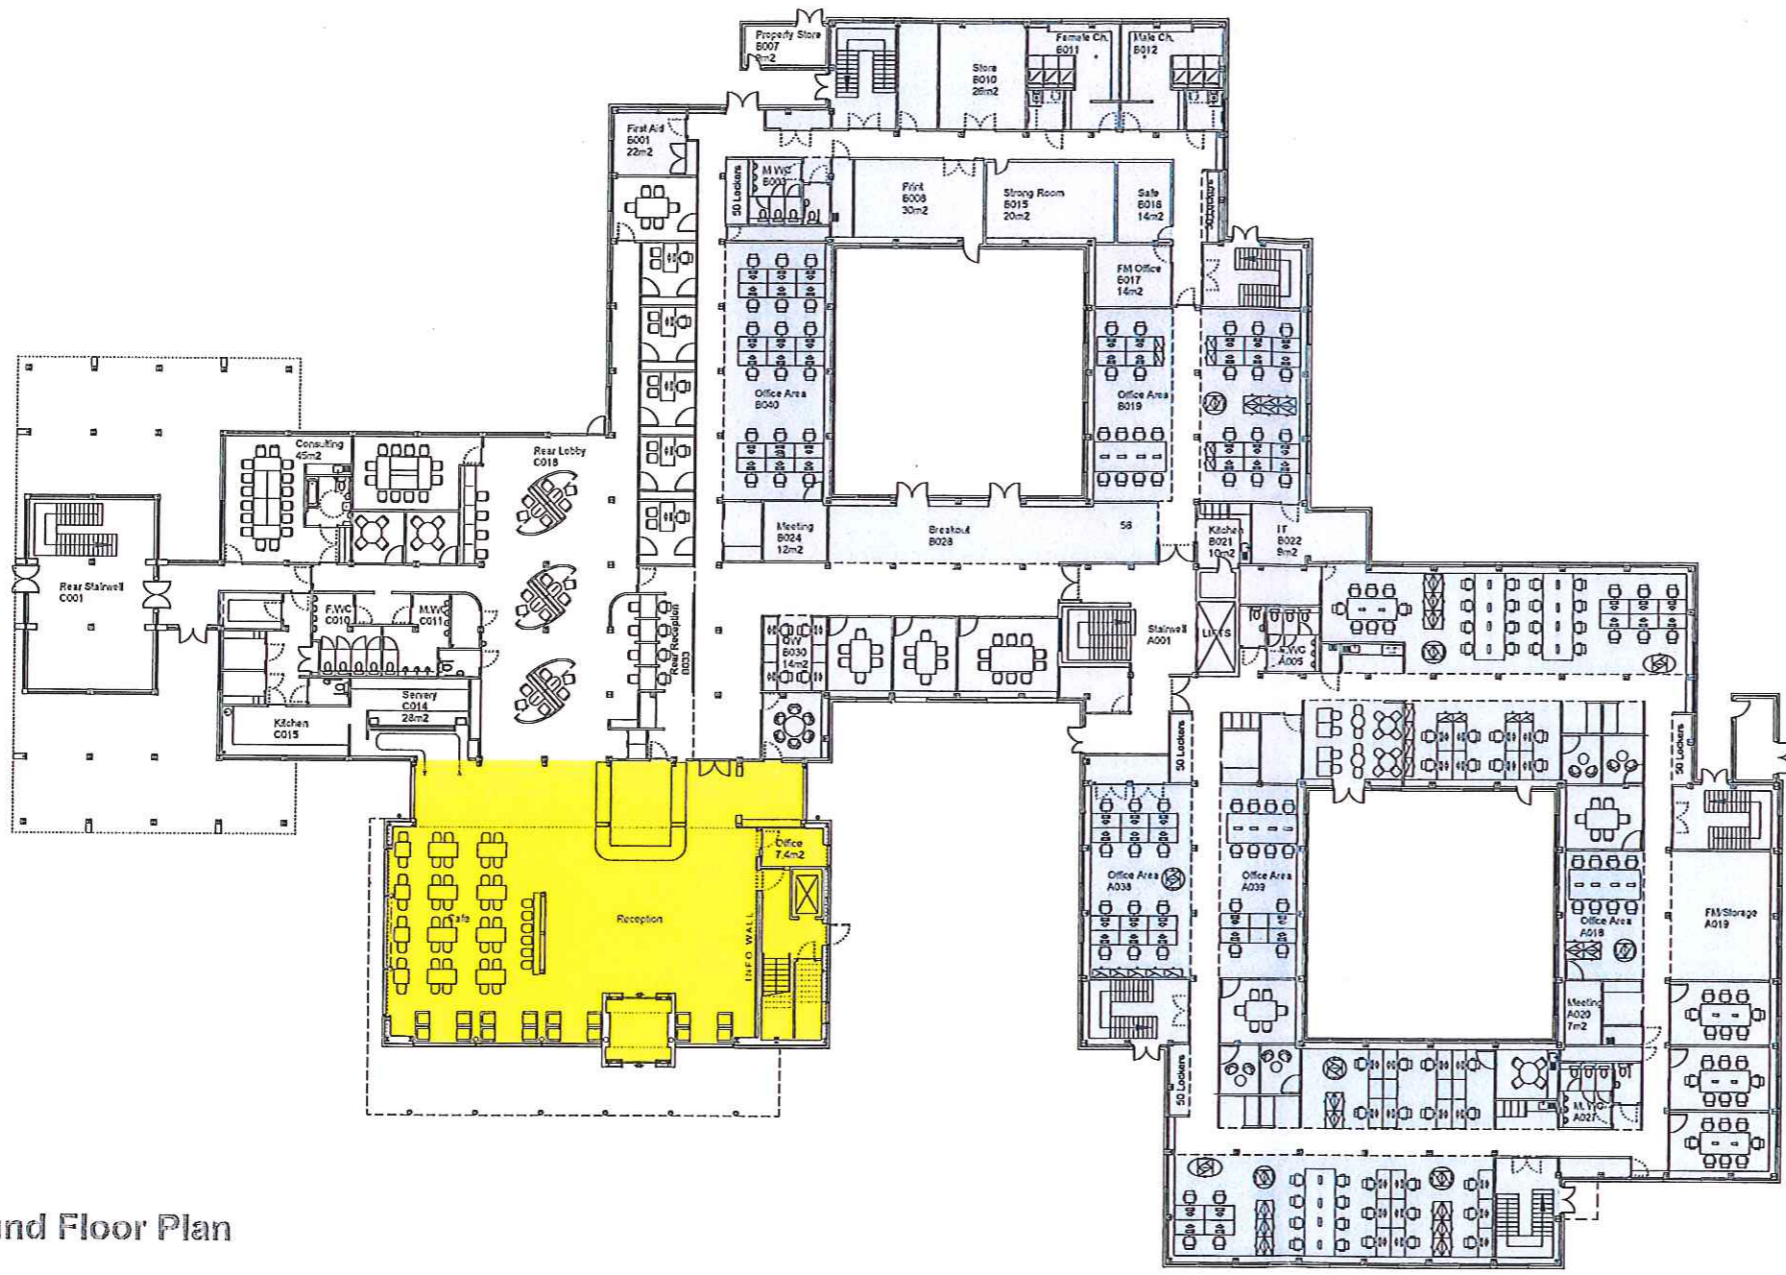


Ground Floor Plan

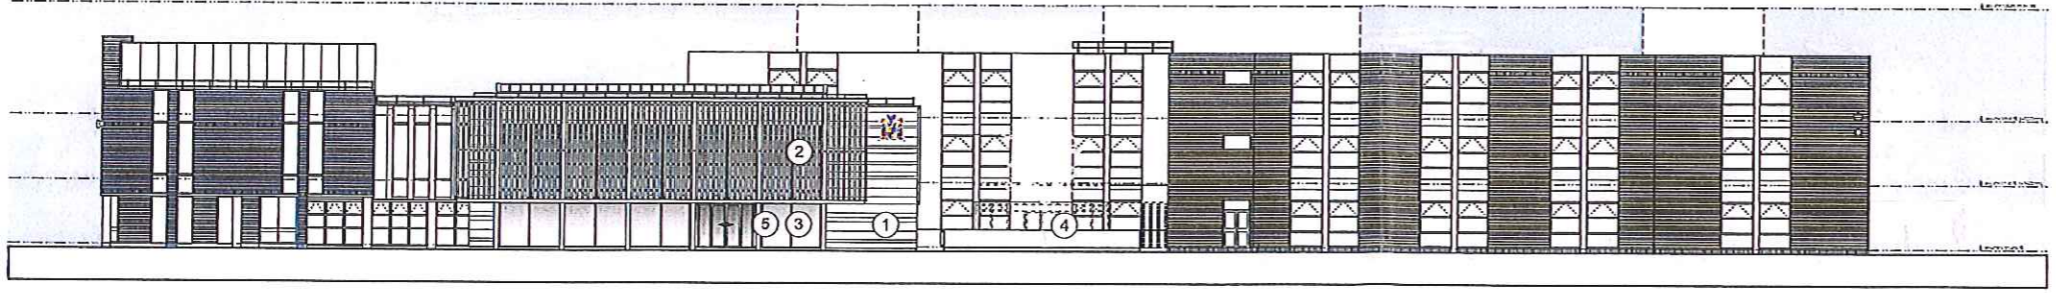

East Elevation

 

Project Appraisal

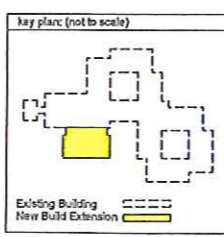

notes:

Total New Build Area (Gross Internal): 476m²

Atium Functions (New Build)	Yellow
Atium Functions (within existing building)	Light Yellow
Office Accommodation (within existing building)	Light Blue
Office Circulation (within existing building)	Blue
Democratic Functions (within existing building)	White

rev	description	date	by

Hampshire County Council		Property, Business and Regulatory Services, Three Ministers House, 78 High Street, Winchester SO23 8UL. tel: (01923) 847601	
PROJECT Havant Borough Council Headquarters Refurbishment		SHEET CONTENTS Proposed GA Ground Floor Plan & East Elevation	
SCALE 1:200 @ A1 1:400 @ A3	DATE 040210	DRAWN jms	DRAWING No. E1484-A-210 FILE REF. E1510-A-210
			REVISION []