



REVISIONS		DWG NO	SH	REV
		SBC - PLANNING	2/5	F
REV	DESCRIPTION	DATE	APPROVED	

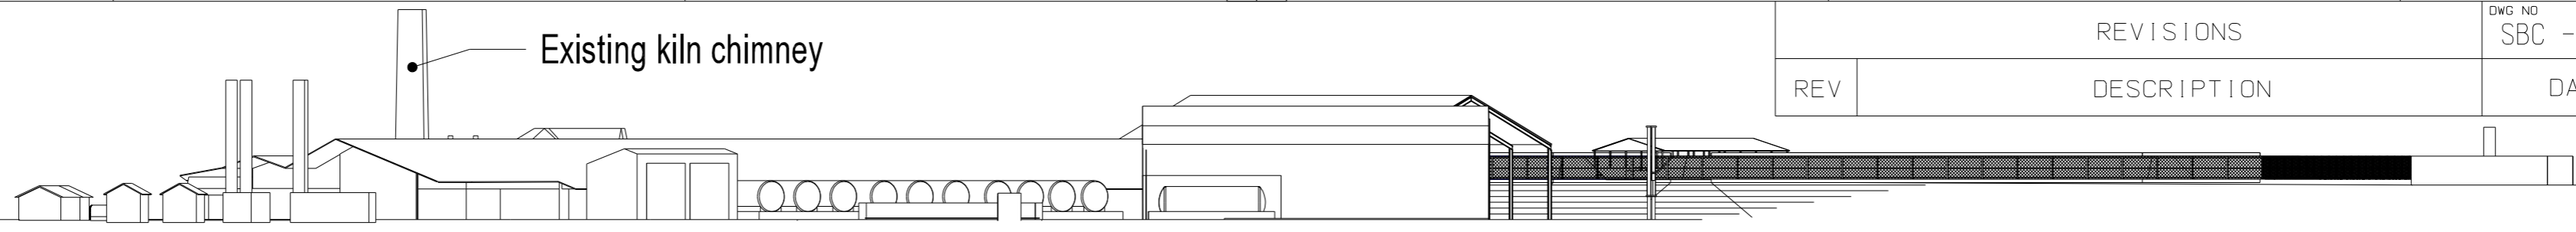

View A
Scale 1:500

See Detail		
A	Sheet 3	Extension to the Gas Hut to house new connection. Construct Analyser Hut, Propane Injection Hut, Propane Storage Tanks and install Gas Conditioners
B	Sheet 4	Construct Feedstock Process Shed, Bunded Storage, Solids Digestate Shed, Biofilter and Weighbridge
C	Sheet 5	Construct Anaerobic Digester Lagoons with Flare Stack.

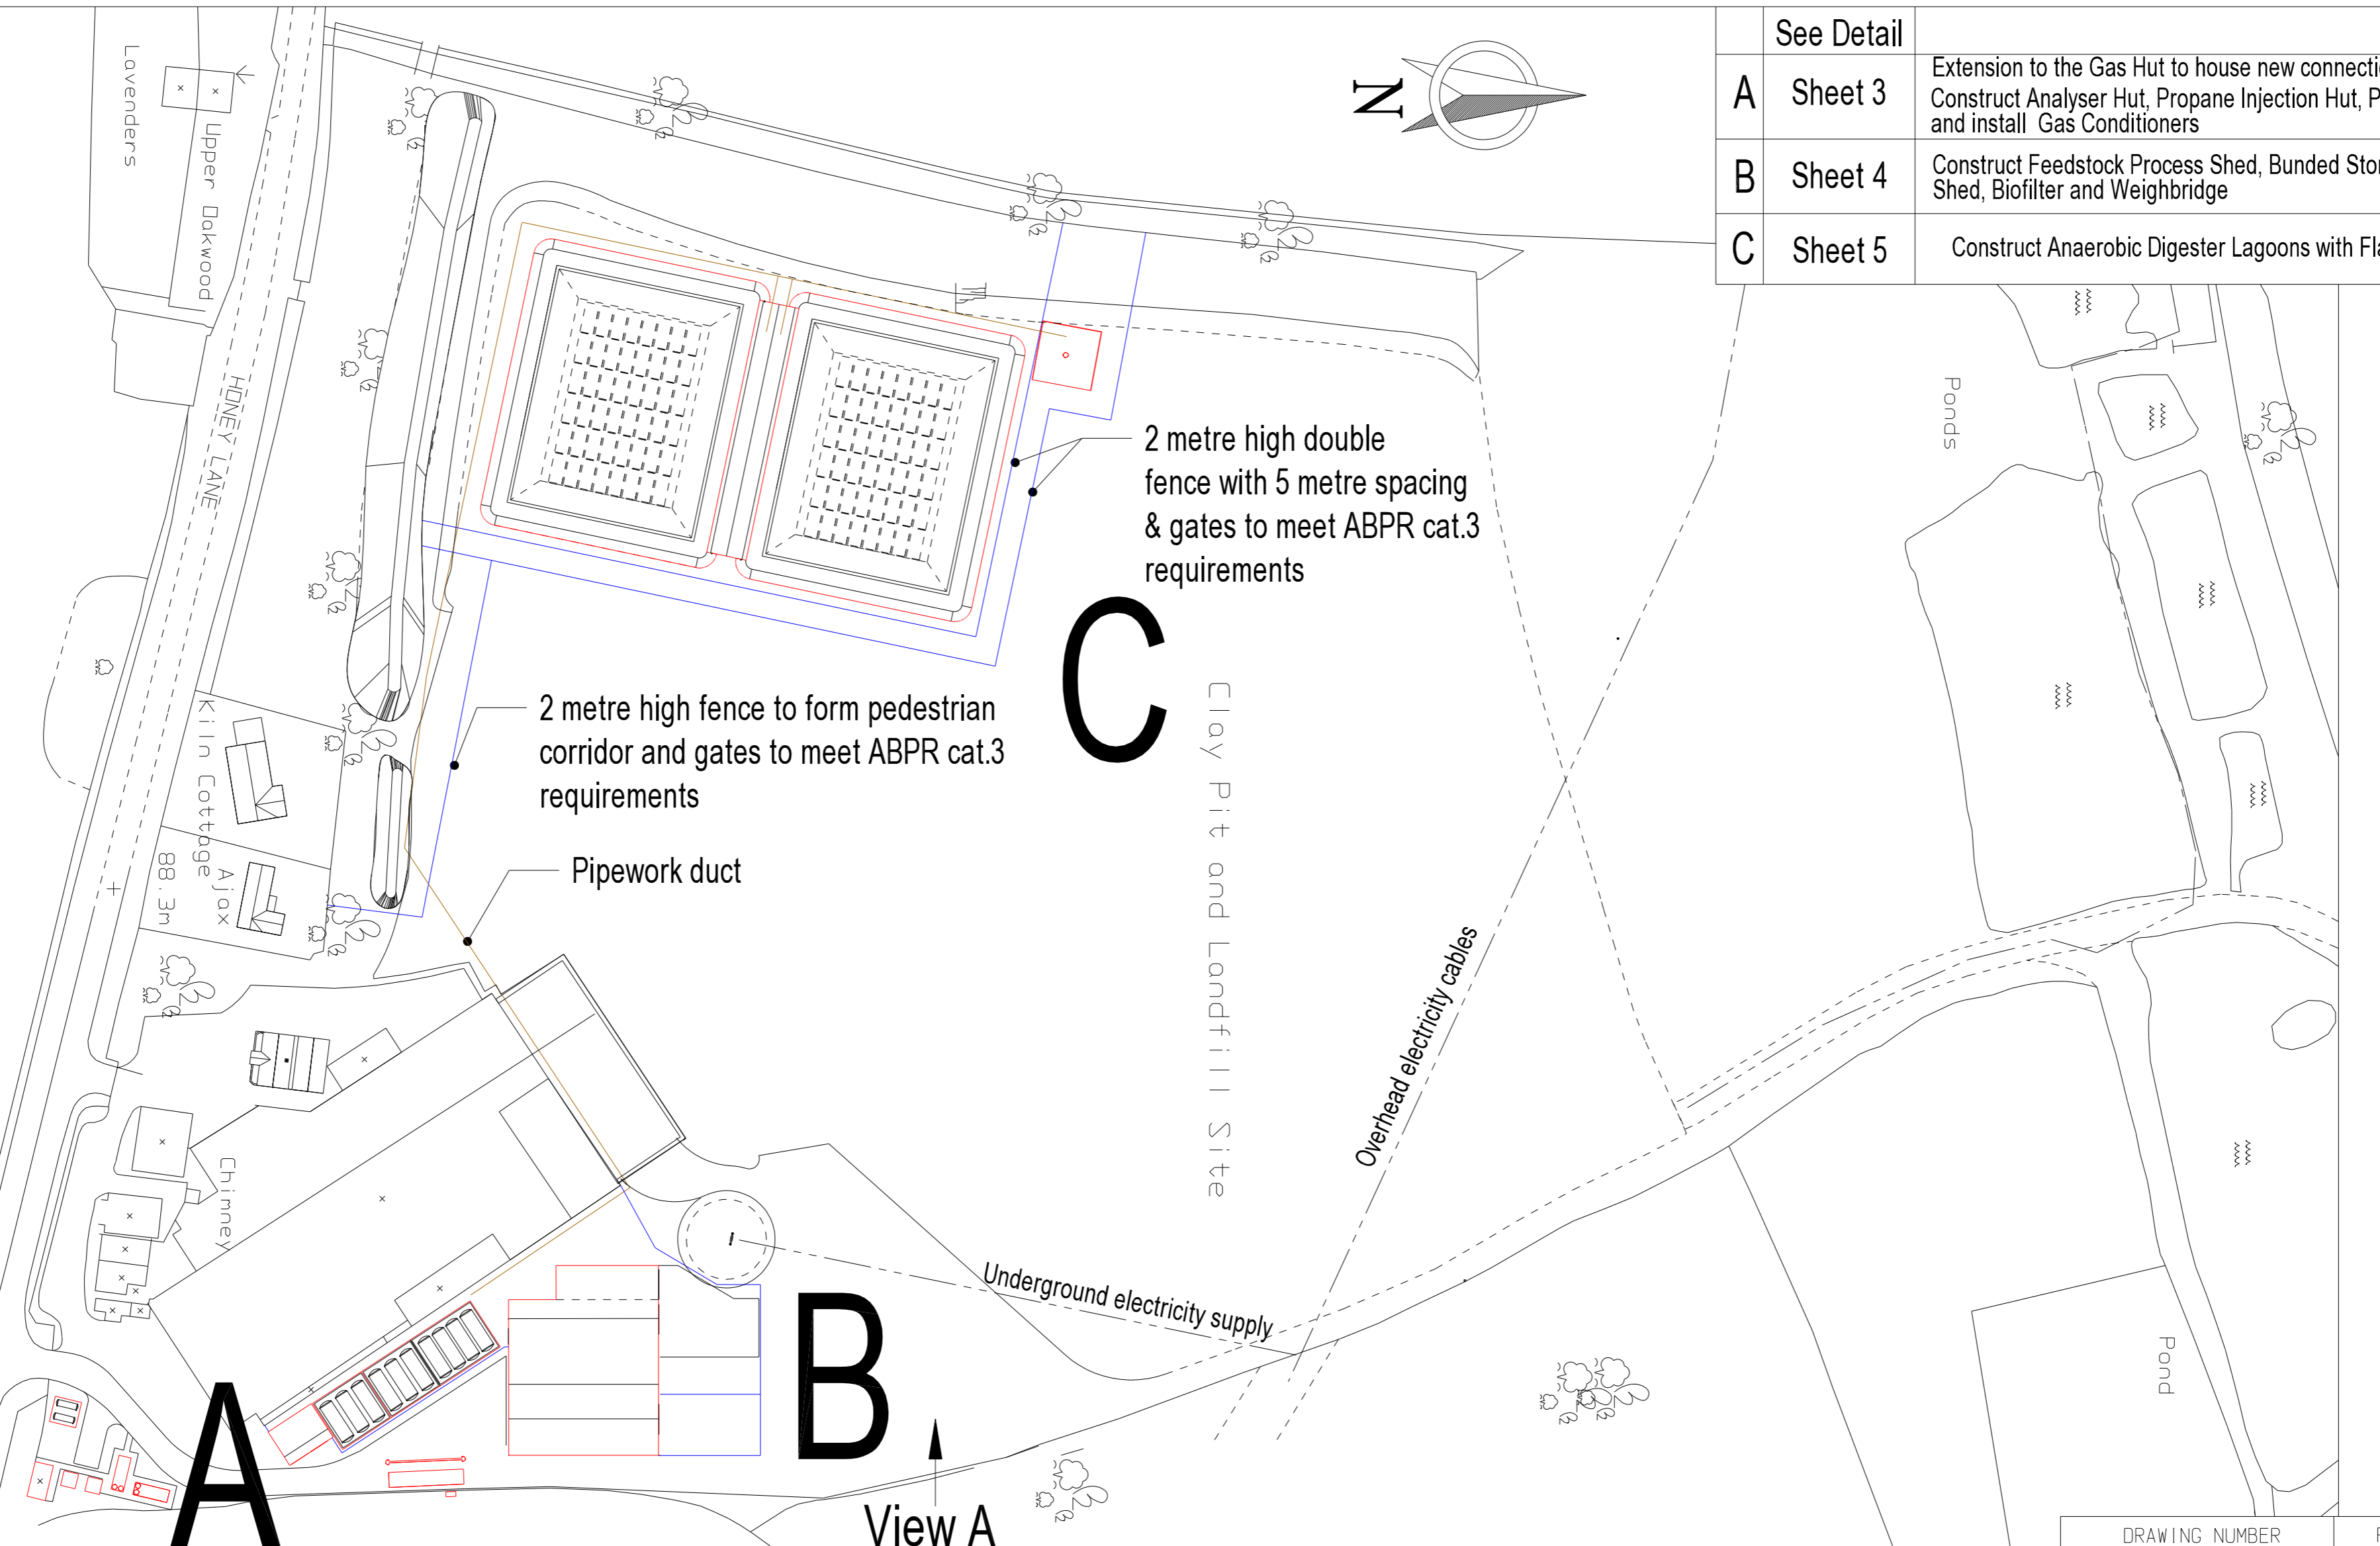

Tel: 07814 256039
david.winkley@tech4engineering.com
11 Hillcrest Road, Templecombe,
Somerset. BA8 0LQ
Copyright © Tech4 Engineering Ltd. 2010

PROJECTION	UNITS	SCALE 1:1000	TOLERANCE UNLESS OTHERWISE STATED
	DIMENSIONS METRES UNLESS OTHERWISE STATED	THIS IS A CAD DRAWING AND MUST NOT BE CHANGED MANUALLY	

This drawing and the design depicted are the copyright of Tech4 Engineering Ltd, and may not be reproduced or amended in whole or in part except by written permission.	
TITLE	Site Plan and Elevation
CLIENT	The Selborne Brick Company Limited

DRAWN	DATE	DATE ORIGINATED	CHECKED	DATE	APPROVED	DATE
SJY	08 FEB 2010	20 Aug 2009				

DRAWING NUMBER	REV	SHEET
SBC - PLANNING	F	2 OF 5