
 


- COMMENTS / OBSERVATIONS**
- 1 Entrance / Welcome
 - 2 Centre Manager / Reception (8m²)
 - 3 Meeting Room (12m²)
 - 4 Acc WC (4m²)
 - 5 Children WC (5m²)
 - 6 Cleaners / Boiler (4m²)
 - 7 Stay and Play (33m²)
 - 8 Multi Purpose Space (32m²)
 - 9 Covered entrance
 - 10 Covered play area
- Total new build: 101m² (GIA)
- confidential/ multi purpose
 - wc / hygiene / change
 - admin / offices
 - stay and play
 - stores
- Notes
- a. clean off carpet
 - b. keypad access system to door (mechanical)
 - c. high door handle
 - d. carpet
 - e. linoleum
 - j. Slip resistant rubber
 - f. pinboard
 - g. whiteboard
 - h. leaflet dispenser
 - cp. corner protection
 - vp. vision panel

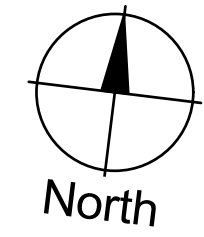

Planning

Notes	
1 This drawing is © copyright Hampshire County Council 2009. No unauthorised reproduction permitted. All rights reserved.	3 This map is reproduced from Ordnance Survey material with the permission of Ordnance Survey on behalf of the controller of Her Majesty's Stationery Office © Crown Copyright. Unauthorised reproduction infringes Crown Copyright and may lead to prosecution or civil proceedings. LA076651, 2009
2 No dimensions are to be scaled from this drawing	

rev	description	date	by

PROJECT Children's Centre Phase III Barton Stacey CE Primary School		SHEET CONTENTS Floor Plan	
SCALE 1:50 @ A1 @ A3	DATE Sept 2009	DRAWN. ARCnsa	DRAWING No. P8243 - 201
FILE REF. P8243-201			REVISION