




SECTION A - A

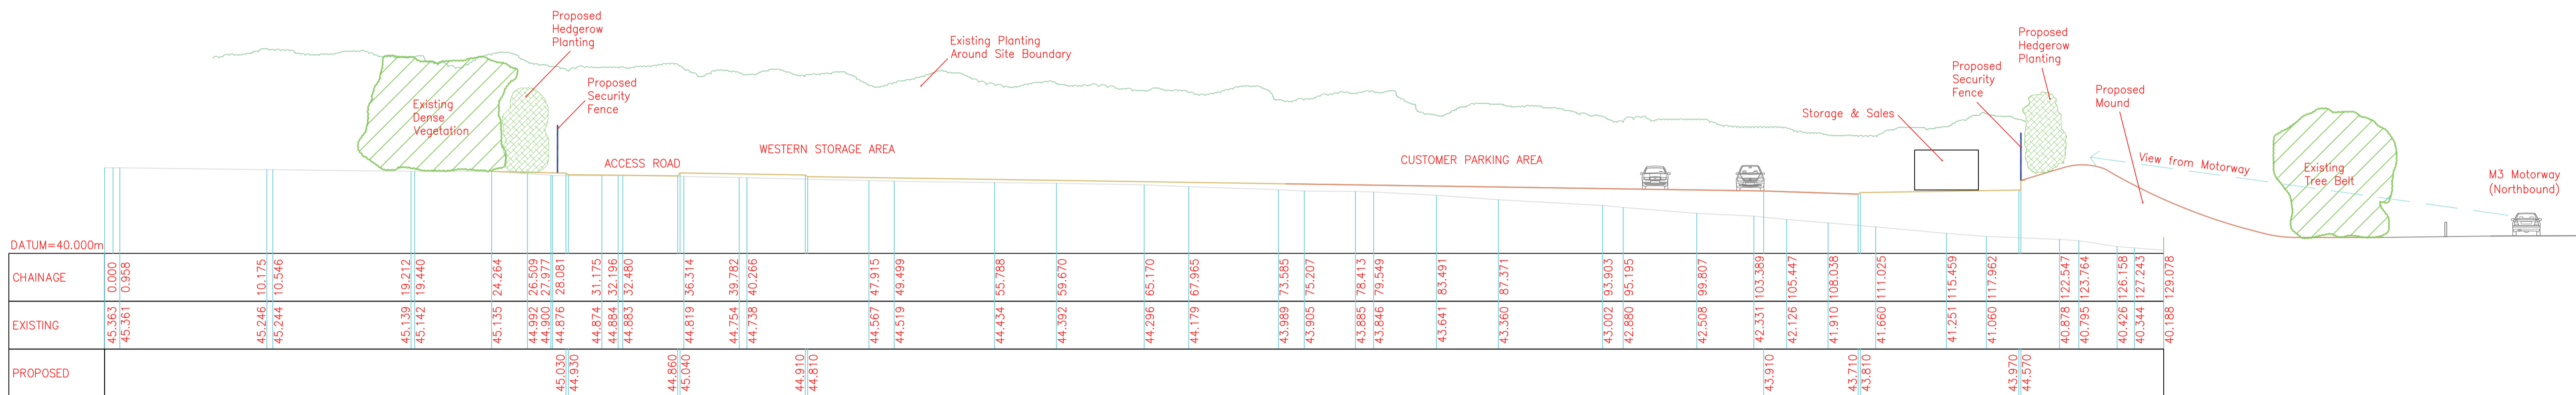


SECTION B - B

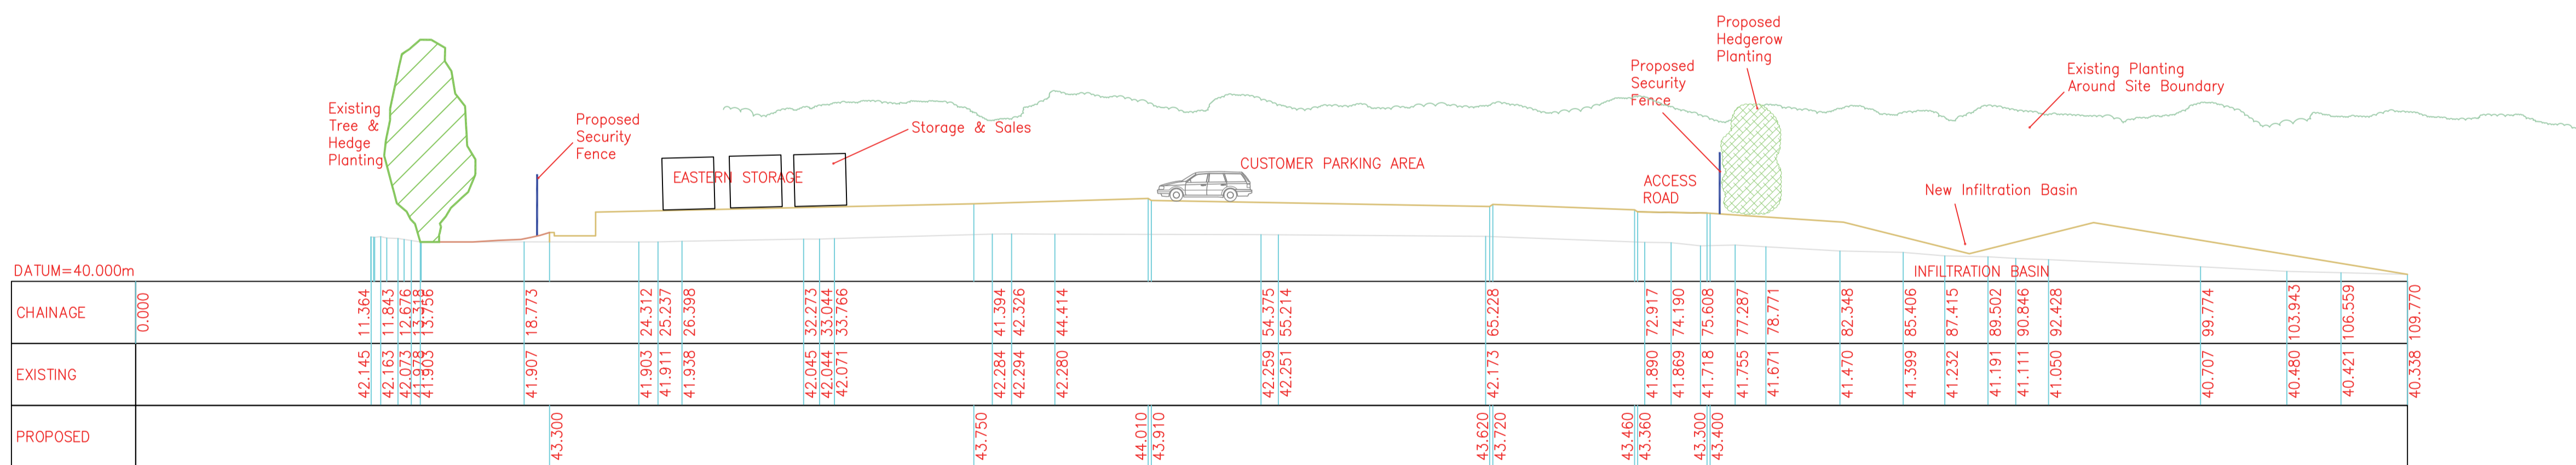

SECTION C - C

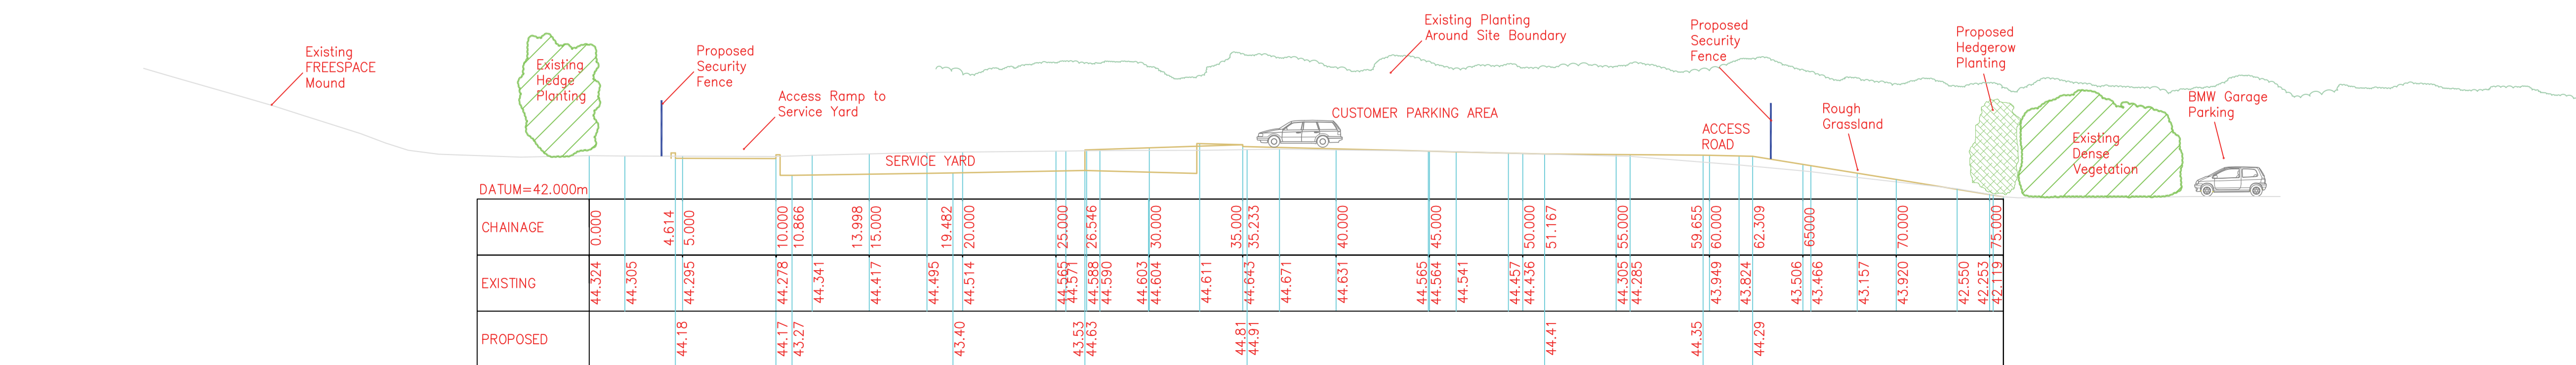

SECTION D - D

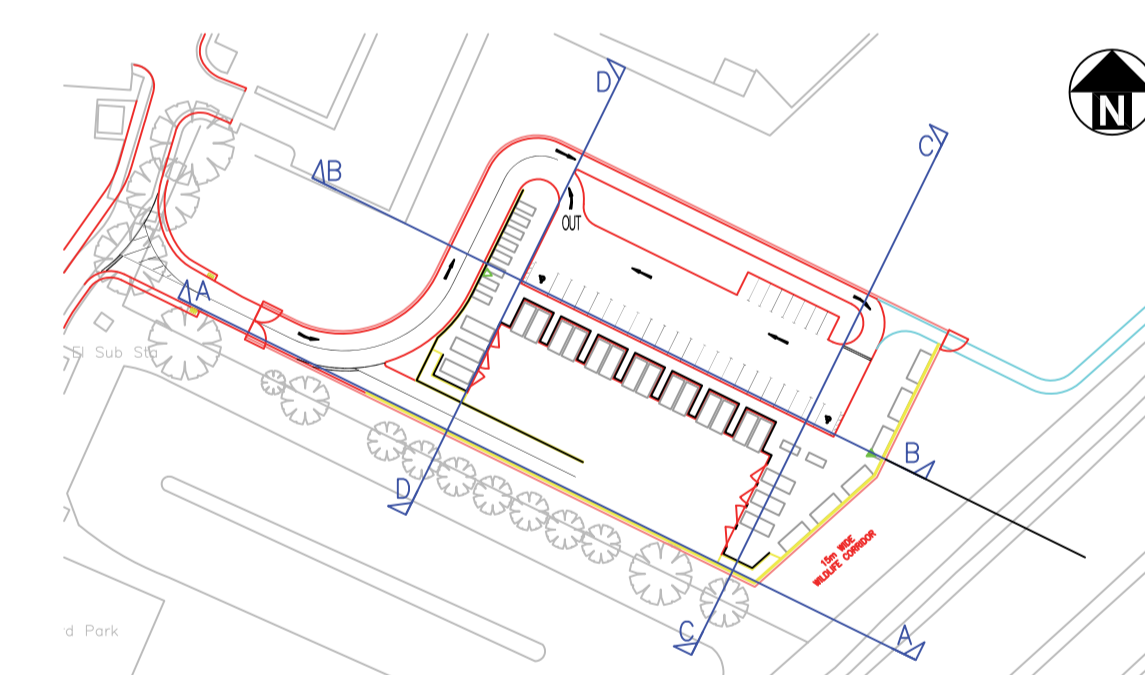

Site Plan

Rev	Date	Description

Status: FOR INFORMATION

EASTLEIGH BOROUGH COUNCIL

Paul Ramshaw Regeneration & Planning Policy
 Head of Regeneration & Planning Policy
 Planning Policy & Design

Civic Offices
 Leigh Road, Eastleigh
 Hampshire, SO50 9YN
 Telephone: (023) 8068 8000
 Fax: (023) 8068 8418
 Email: regeneration@eastleigh.gov.uk

Scheme: Proposed HWRC Site
 Strongcroft Rise, Chandler's Ford

Title: Sections through site showing
 Landscape Proposals

Scale @ A1	Date	Drawn	Checked
1:200	02/10/12	JD/AB	

Project Number	Drawing Number	Revision
S4E03	S4E03-003	-

This plan contains extracts from the Ordnance Survey map with the permission of The Controller of Her Majesty's Stationary Office © Crown copyright. Unauthorised reproduction infringes Crown copyright and may lead to prosecution or civil proceedings (Licence LA077660).