




North Elevation

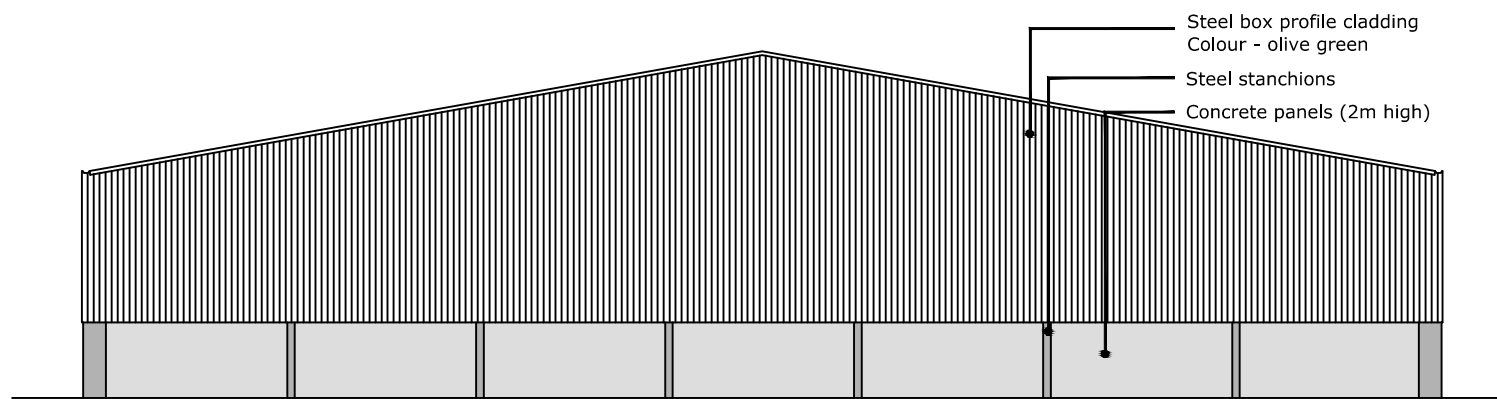


South Elevation

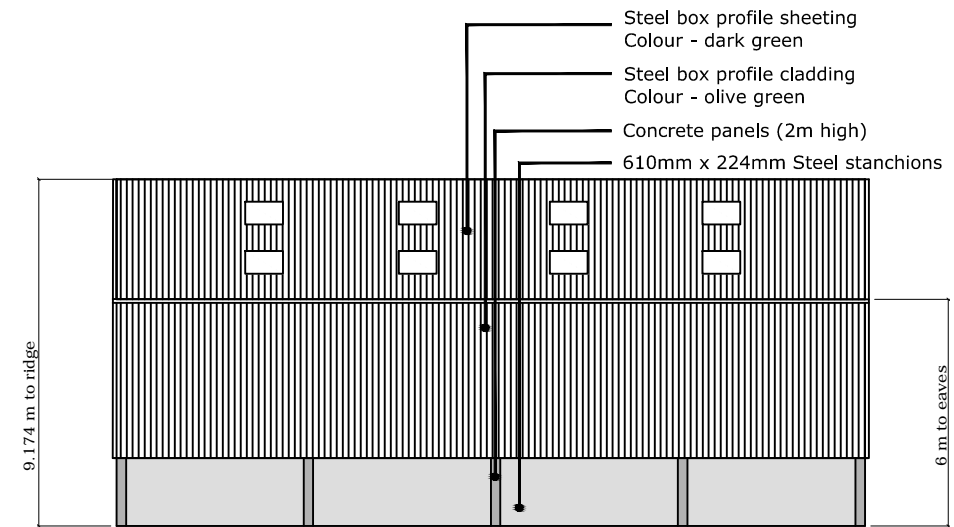


East & West Elevations

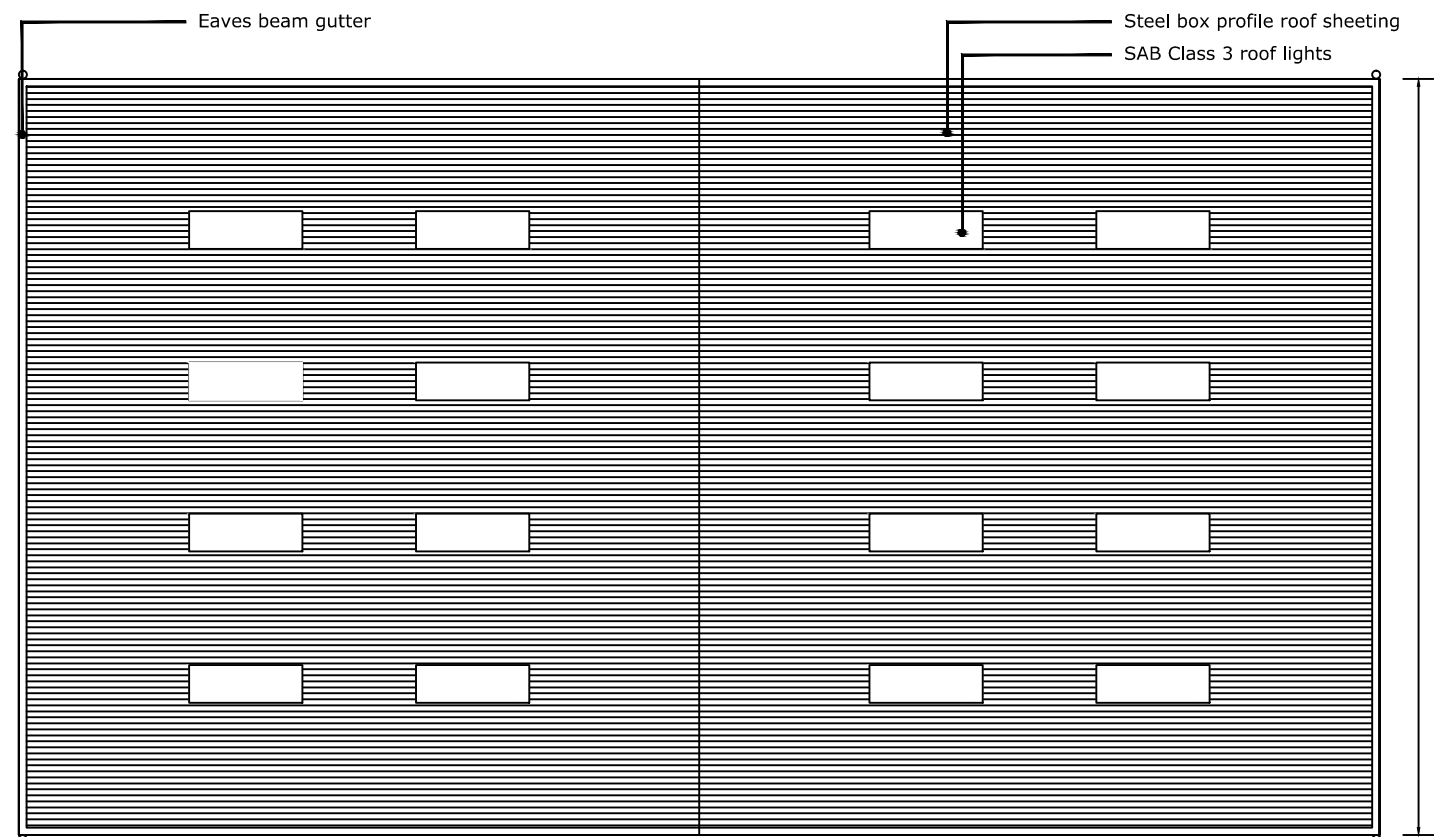

Plan

 

rev:	A	date:	01.11.13	details:	Dimensions added and notes amended
 <div style="float: right; font-size: small;">             The Old Dairy              Yanworth              Cheltenham              Gloucestershire              GL54 3LQ              tel: 01285 721072           </div>					
client:	Raymond Brown Minerals and Recycling Ltd				
project:	Nursling MRF Development				
title:	Proposed MRF Building				
scale:	1:200	date:	25/09/13	drawn by:	JLB
				checked by:	AW
Project ref:	N6-RB-1	dwg no.:	N6-RB-16	rev:	A