

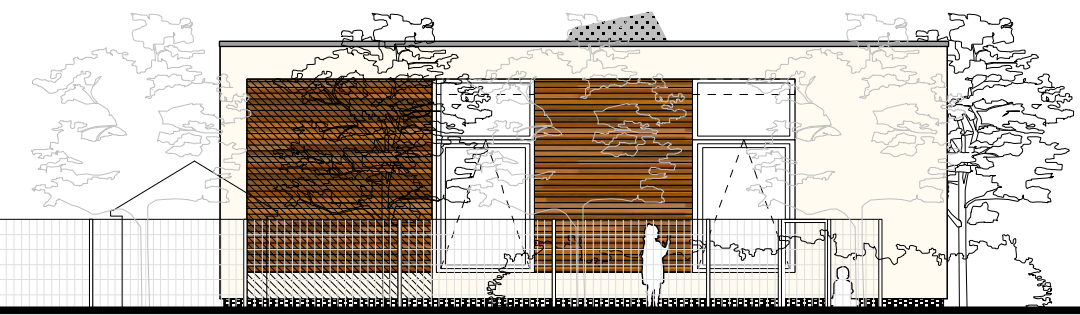


South Elevation

 

East Elevation

 

Property, Business and Regulatory Services,  
Three Minsters House,  
76 High Street, Winchester SO23 8UL.  
tel: (01962) 847801

Notes	
1 This drawing is © copyright Hampshire County Council 2009. No unauthorised reproduction permitted. All rights reserved.	3 This map is reproduced from Ordnance Survey material with the permission of Ordnance Survey on behalf of the controller of Her Majesty's Stationery Office © Crown Copyright. Unauthorised reproduction infringes Crown Copyright and may lead to prosecution or civil proceedings. LA076651, 2009
2 No dimensions are to be scaled from this drawing	

rev	description	date	by

# Planning

PROJECT <b>Children's Centre Phase III Barton Stacey C E Primary School</b>		SHEET CONTENTS <b>GA Elevations Sheet 2</b>	
SCALE 1:100 @ A1 @ A3	DATE Sept 2009	DRAWN. ARCnsa	DRAWING No. <b>P8243-302</b> FILE REF. P8236-302
			REVISION