

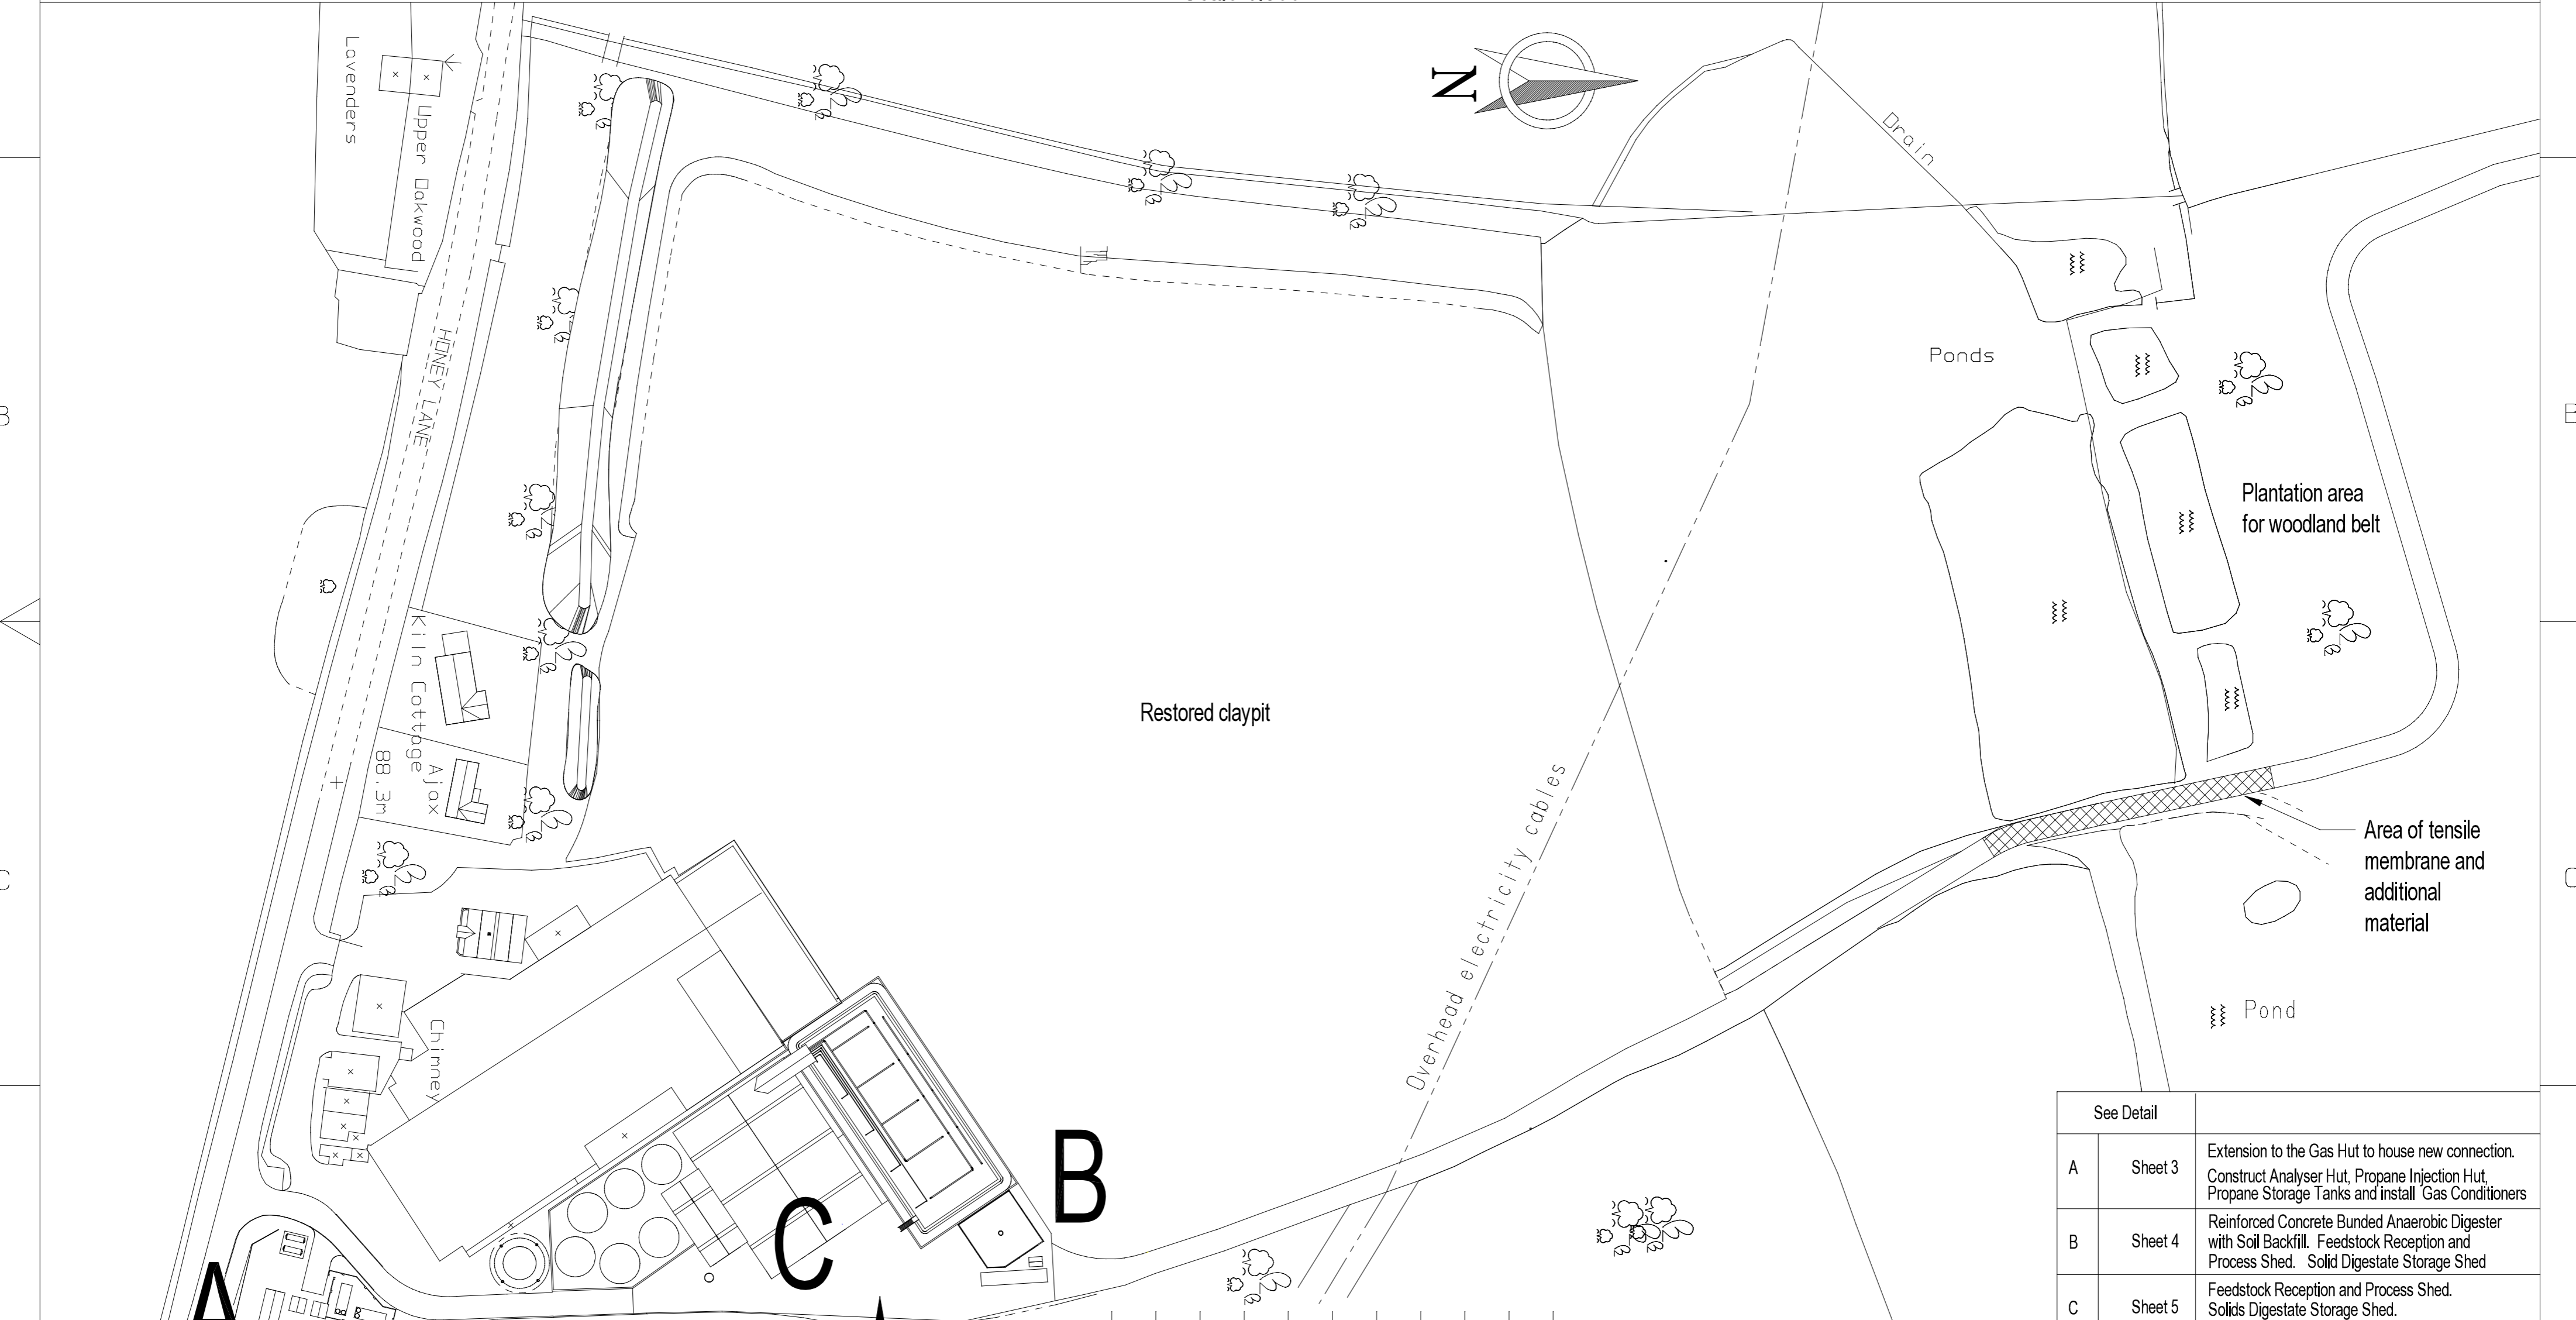


REVISIONS		DWG NO	SH	REV
		SBC-12-11-P2	2/5	B
REV	DESCRIPTION	DATE	APPROVED	

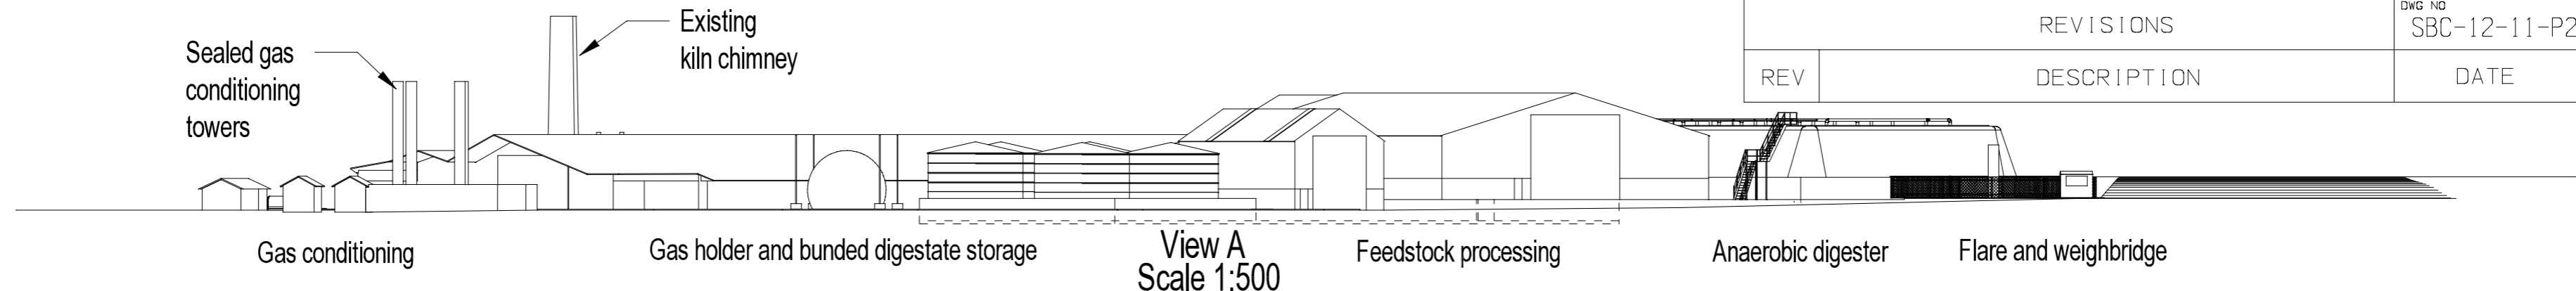

See Detail		
A	Sheet 3	Extension to the Gas Hut to house new connection. Construct Analyser Hut, Propane Injection Hut, Propane Storage Tanks and install Gas Conditioners
B	Sheet 4	Reinforced Concrete Banded Anaerobic Digester with Soil Backfill. Feedstock Reception and Process Shed. Solid Digestate Storage Shed
C	Sheet 5	Feedstock Reception and Process Shed. Solids Digestate Storage Shed.
DRAWING NUMBER		REV
SBC-12-11-P2		B
PROJECT ID		SHEET
		2 OF 5
TITLE	DRAWN	DATE
Site Plan and Elevation	SJY	19 DEC 2011
CLIENT	DATE ORIGINATED	APPROVED
The Selborne Brick Company Limited	15 DEC 2011	
	CHECKED	DATE

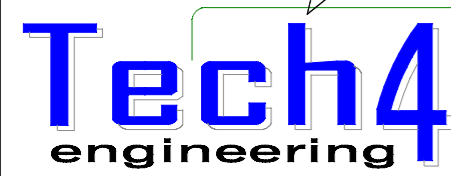


Tel: 07814 256039
 david.winkley@tech4engineering.com
 11 Hillcrest Road, Templecombe,
 Somerset. BA8 0LQ
 Copyright © Tech4 Engineering Ltd. 2011

PROJECTION	UNITS	SCALE	TOLERANCE UNLESS OTHERWISE STATED
	METRES UNLESS OTHERWISE STATED	1:1000	
	THIS IS A CAD DRAWING AND MUST NOT BE CHANGED MANUALLY		

This drawing and the design depicted are the copyright of Tech4 Engineering Ltd. and may not be reproduced or amended in whole or in part except by written permission.

TITLE	DRAWN	DATE	DATE ORIGINATED
Site Plan and Elevation	SJY	19 DEC 2011	15 DEC 2011

 

VIEW A

A

C

B

1 2 3 4 5 6

A

B

C

D

B

C

D

3 4 5 6

A2