



North Elevation

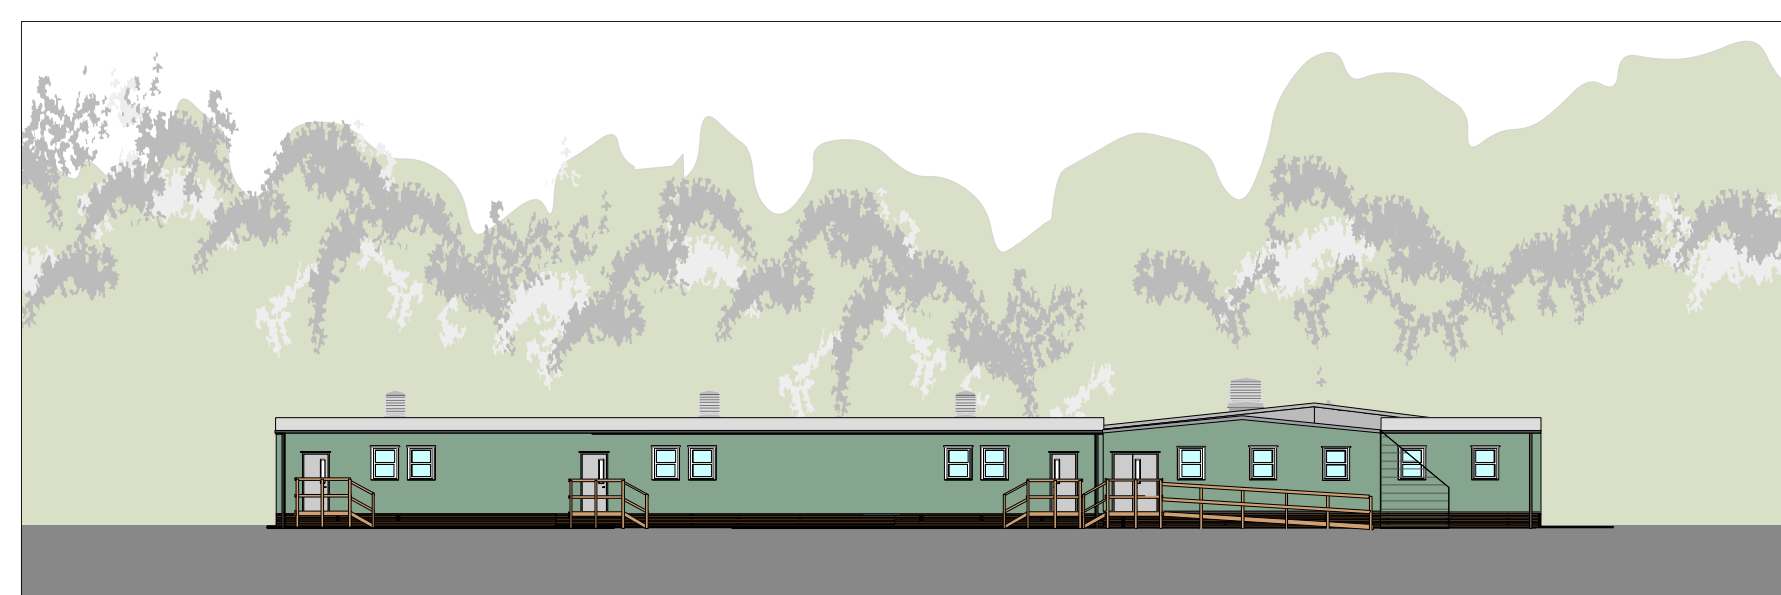


West Elevation

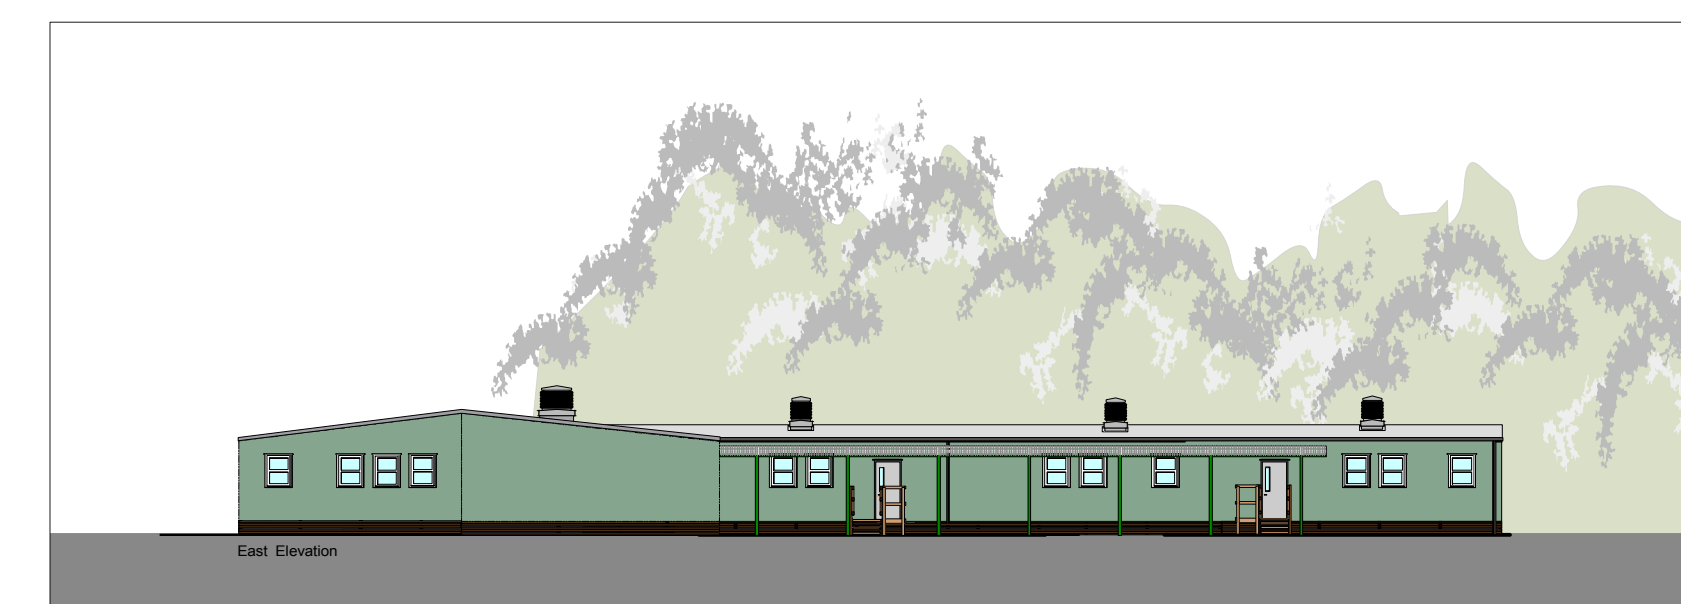

East Elevation



South Elevation

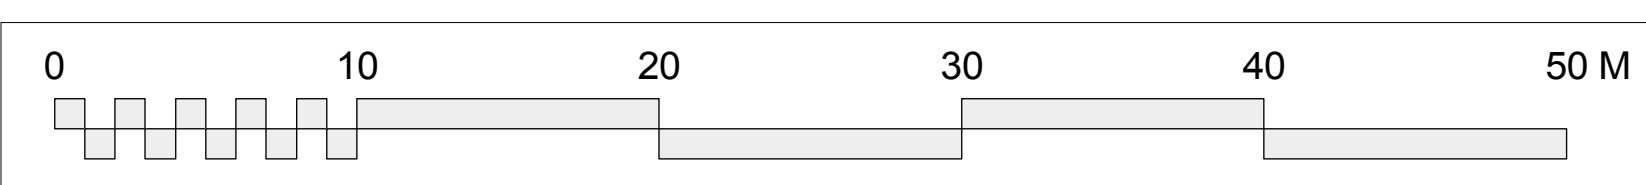

Notes

- 1 This drawing is © copyright Hampshire County Council 2012. No unauthorised reproduction of any kind is permitted.
- 2 No Dimensions to be scaled from this drawing
- 3 This map is reproduced from Ordnance Survey material with the permission of Ordnance Survey on behalf of the controller of Her Majesty's Stationery Office © Crown copyright. Unauthorised reproduction infringes Crown Copyright and may lead to prosecution or civil proceedings. (100019180), (2012)

rev	description	date	by

		HCC Property Services, Three Minsters House, 76 High Street, Winchester SO23 8UL. tel: (01962) 847801			
PROJECT Lady Betty's Drive Primary School Whiteley			SHEET CONTENTS Proposed Elevations		
SCALE 1:250@A1 1:500@A3	DATE 10/12/12	DRAWN ARCCLM	CHKD. ARCCLM	DRAWING No. P8853-10	REVISION FILE REF. File name