

DETAIL LOCATION DIMENSION OF 4 EXISTING CLAY PILE

2

3

4


5

6

7

8

REV	DESCRIPTION	DATE	APPROVED
SBC-12-11-P2		2/5	B

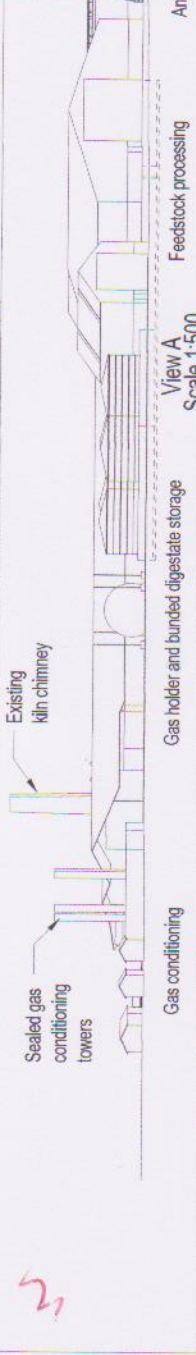

View A
Scale 1:500



VIEW A
Scale 1:1000

Tech4 engineering

Tel: 07914 256239
david.winter@tech4engineering.com
11 Hillcrest Road, Tamarack, Somerset, BA4 0LQ
Copyright © Tech4 Engineering Ltd. 2011

PROJECTION	UNITS	TOLERANCE UNLESS OTHERWISE STATED	TITLE	CLIENT
First Angle	THIS IS A CAD DRAWING AND MUST NOT BE DIMENSIONED MANUALLY	Scale 1:1000	Site Plan and Elevation	The Selborne Brick Company Limited

See Detail	Sheet	Extension to the Gas Hut to house new connection, Construct Analyser Hut, Propane Injection Hut, Propane Storage Tanks and install Gas Conditioners
A	Sheet 3	
B	Sheet 4	Reinforced Concrete Banded Anaerobic Digester with Soil Bedfill, Feedstock Reception and Process Shed, Solid Digester Storage Shed
C	Sheet 5	Feedstock Reception and Process Shed, Solid Digester Storage Shed

DRAWING NUMBER	REV	SHEET
SBC-12-11-P2	B	2 OF 5

CHECKED	DATE	APPROVED	DATE
SJY	19 DEC 2011		15 DEC 2011

A2

6

5

4

3