


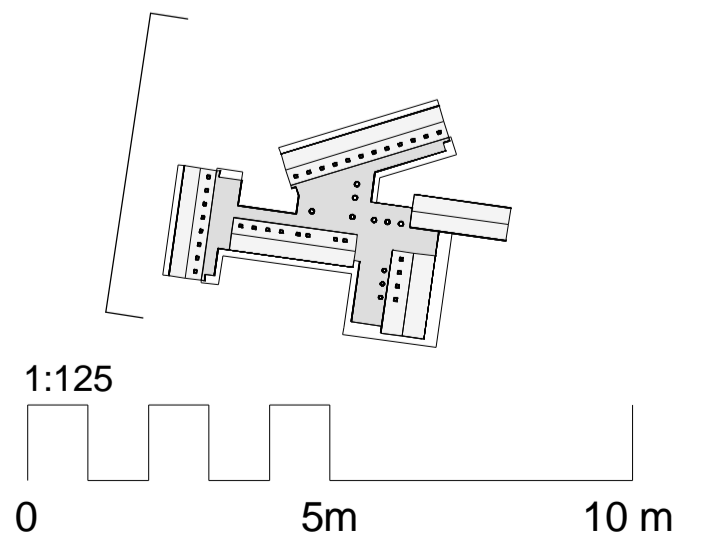

Teaching Teaching Plant and Kitchen





**Material Key**

	Timber Cladding
	Tile Roof
	Brickwork
	Glazing

**Notes**

1. This drawing is copyright Hampshire County Council 2012. No authorised reproduction of any kind is permitted.
2. No Dimensions to be scaled from this drawing.
3. This map is reproduced from Ordnance Survey material with the permission of Ordnance Survey on behalf of the controller of Her Majesty's Stationary Office Crown copyright. Unauthorised reproduction infringes Crown Copyright and may lead to prosecution or civil proceedings. (100019160), (2012)

Rev	Description	Date	By
P1	Planning Submission	13.10.12	APL

		HCC Property Services, Three Ministers House, 76 High Street, Winchester SO23 8UL. tel: (01962) 847801			
<b>WoW Primary School Northern Site</b>			<b>Proposed West Elevation</b>		
SCALE 1:125 @ A1 As indicated	DATE 27.09.12	DRAWN ARCPALMH	CHKD	PROJECT No. P08865	DRAWING No. GA_303
					REVISION P1