


COMMENTS / OBSERVATIONS

KEY TO SYMBOLS

- Existing Building
- Extension/New Building
- New Internal Walls
- Contractor Access
- Vehicular Access
- Pedestrian Access
- Contractors Working Area

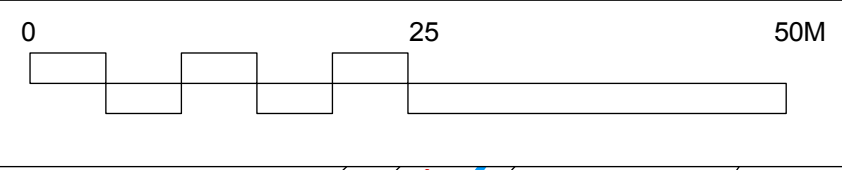

TOWN PLANNING



Property, Business and Regulatory Services,
Three Minsters House,
76 High Street, Winchester SO23 8UL.
tel: (01962) 847801

Notes

1 This drawing is © copyright Hampshire County Council 2009. No unauthorised reproduction permitted. All rights reserved.

2 No dimensions are to be scaled from this drawing

3 This map is reproduced from Ordnance Survey material with the permission of Ordnance Survey on behalf of the controller of Her Majesty's Stationery Office © Crown Copyright. Unauthorised reproduction infringes Crown Copyright and may lead to prosecution or civil proceedings. LA076651, 2009

rev	description	date	by
A	Contractor vehicular access along Little Basing omitted	16 April 10	

PROJECT Lychpit Centre Proposed Children's Centre			SHEET CONTENTS Proposed Site Plan	
SCALE 1:500 @ A1 @ A3	DATE May 09	DRAWN. ARCXXX	DRAWING No. P8294 - 102	REVISION A
			FILE REF. <i>File name</i>	