




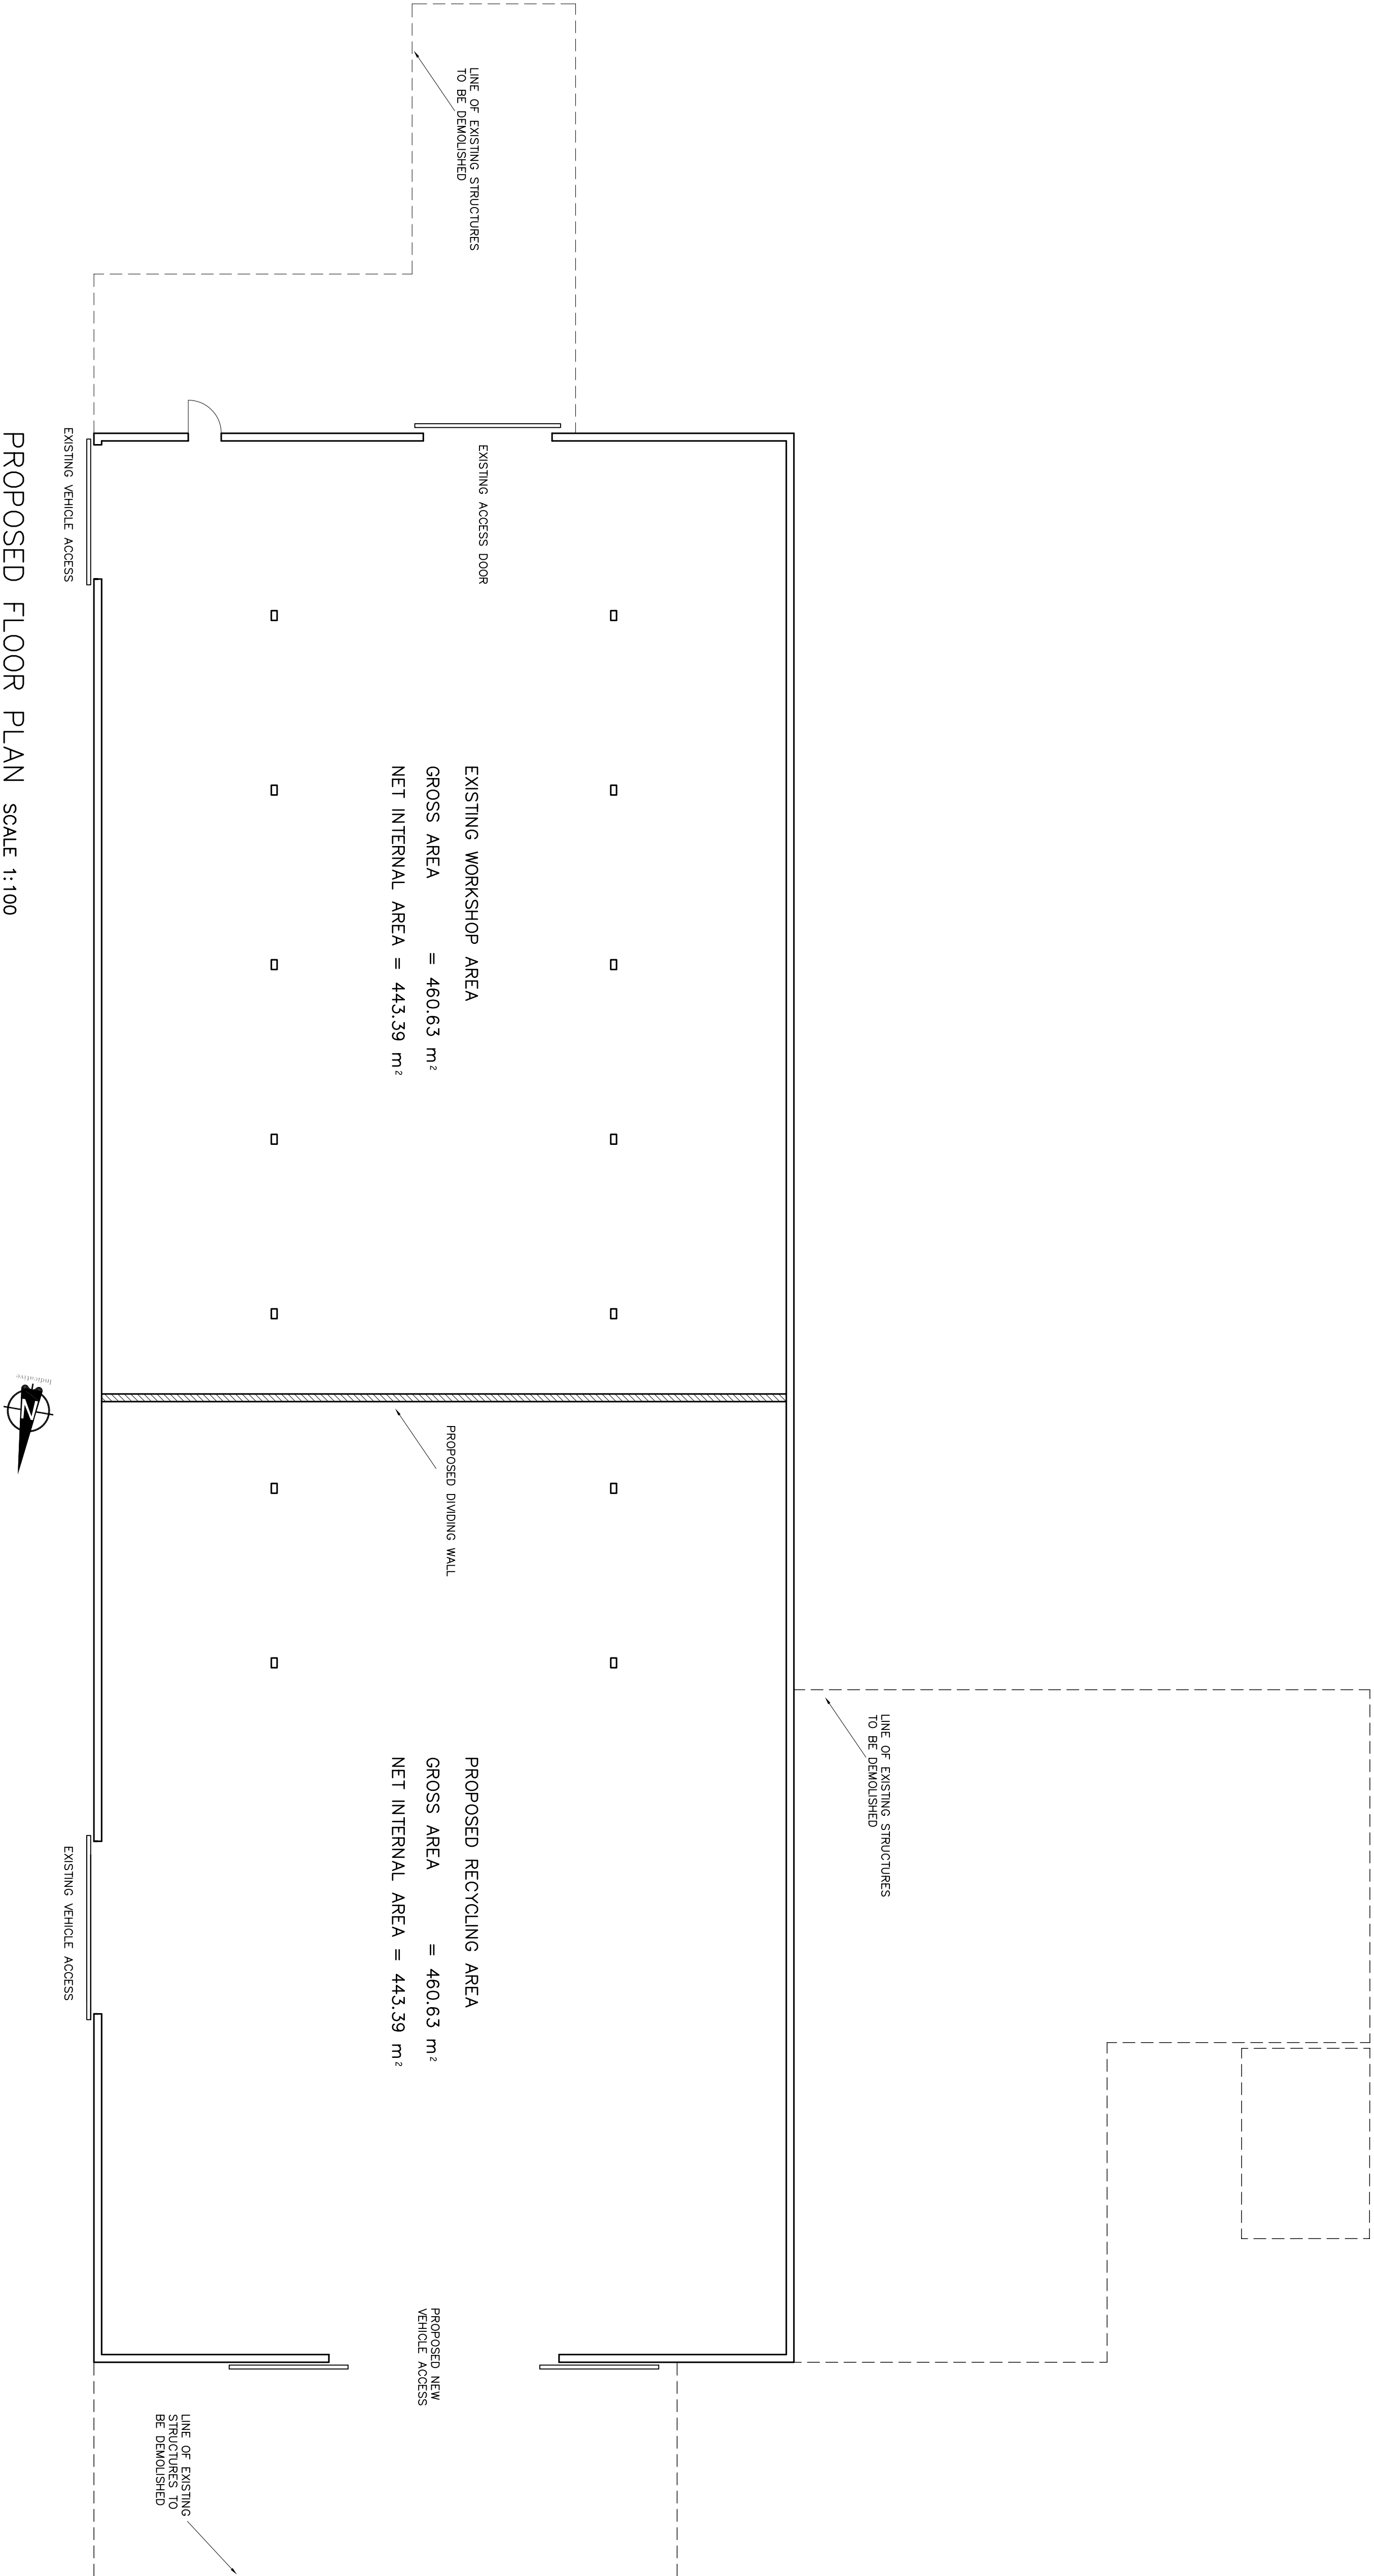


PROPOSED FLOOR PLAN SCALE 1:100

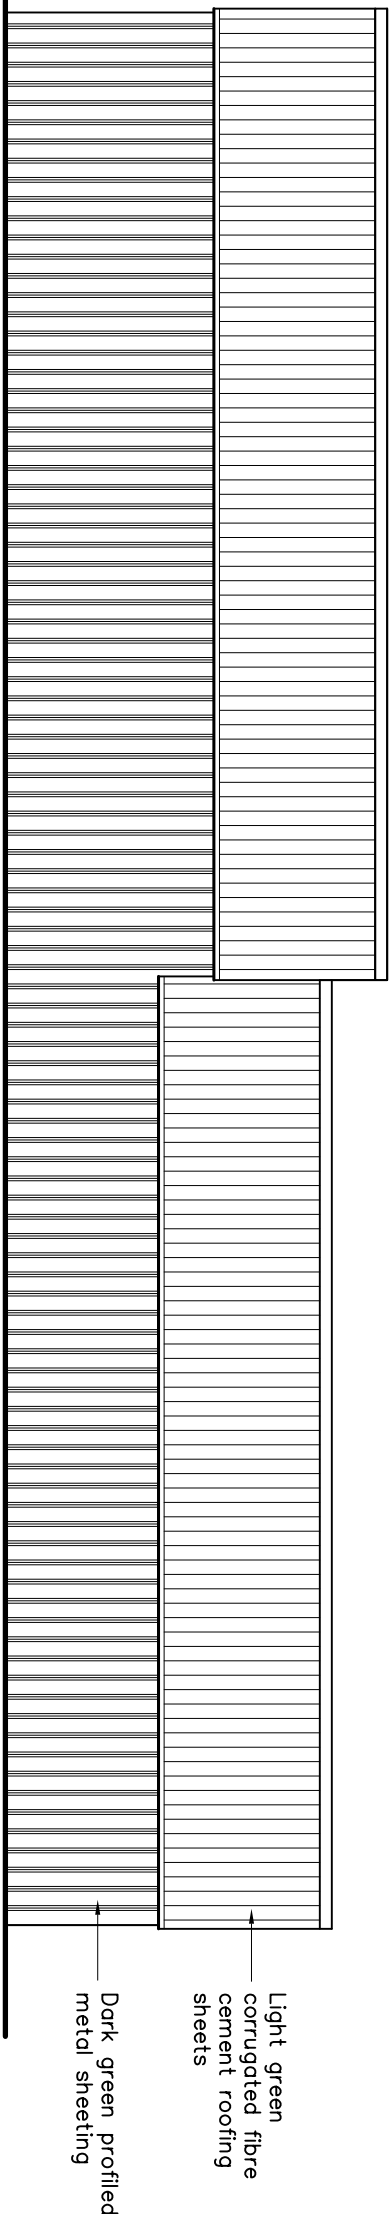


PROPOSED WSW ELEVATION

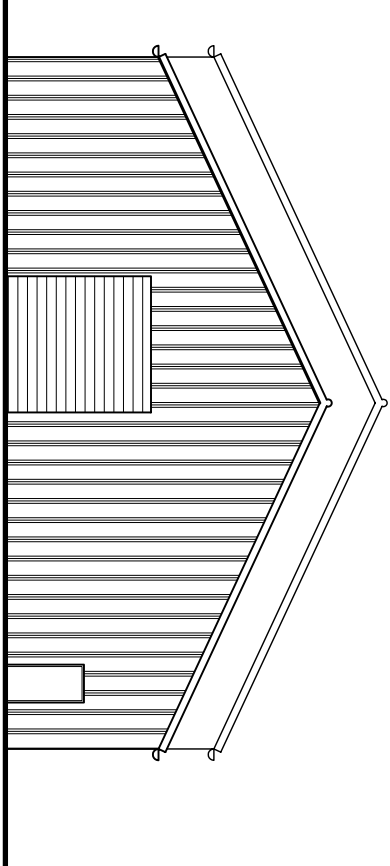


PROPOSED SSE ELEVATION

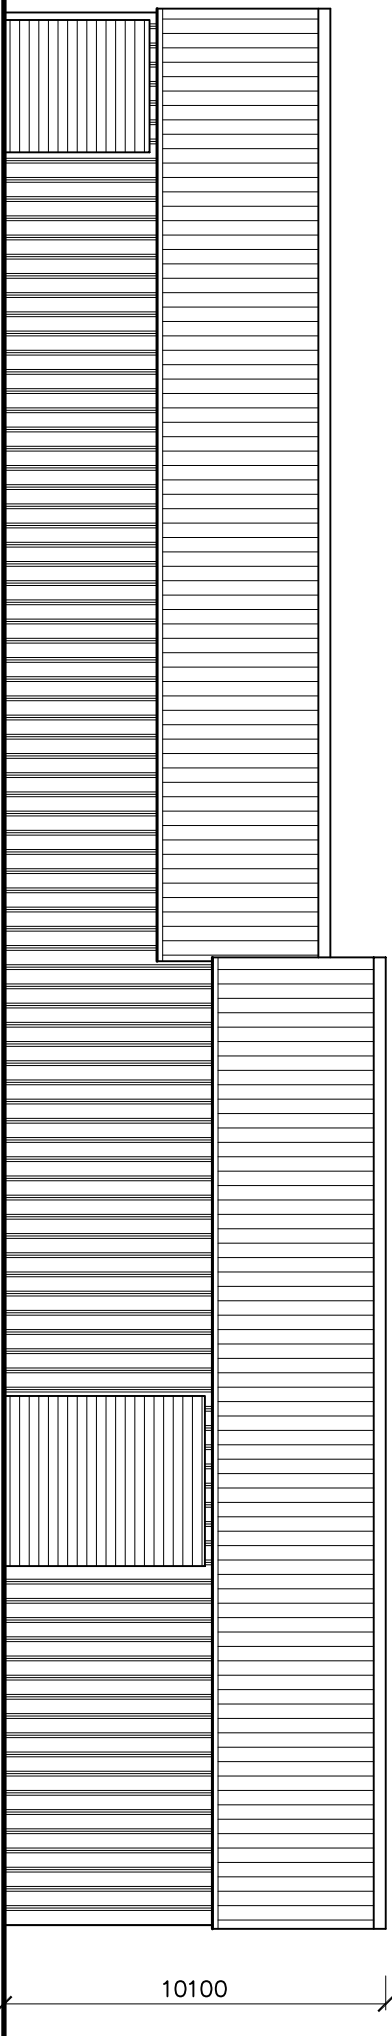

PROPOSED ENE ELEVATION

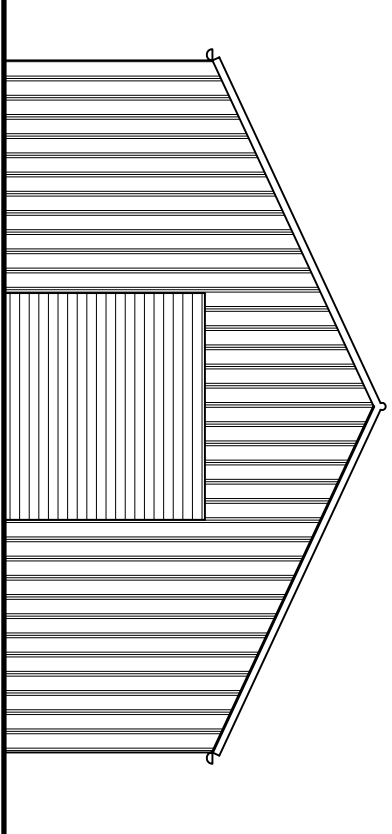

PROPOSED NNW ELEVATION

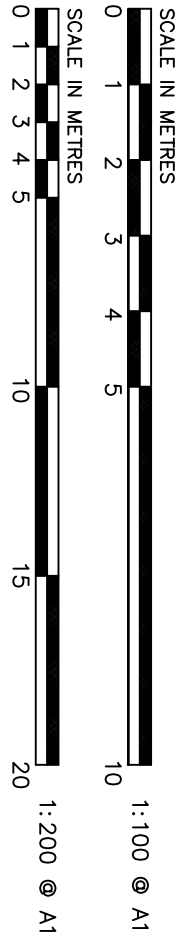

		Date	
1		Drawn	
1			
Rev		Amendments	
1			
1			
