




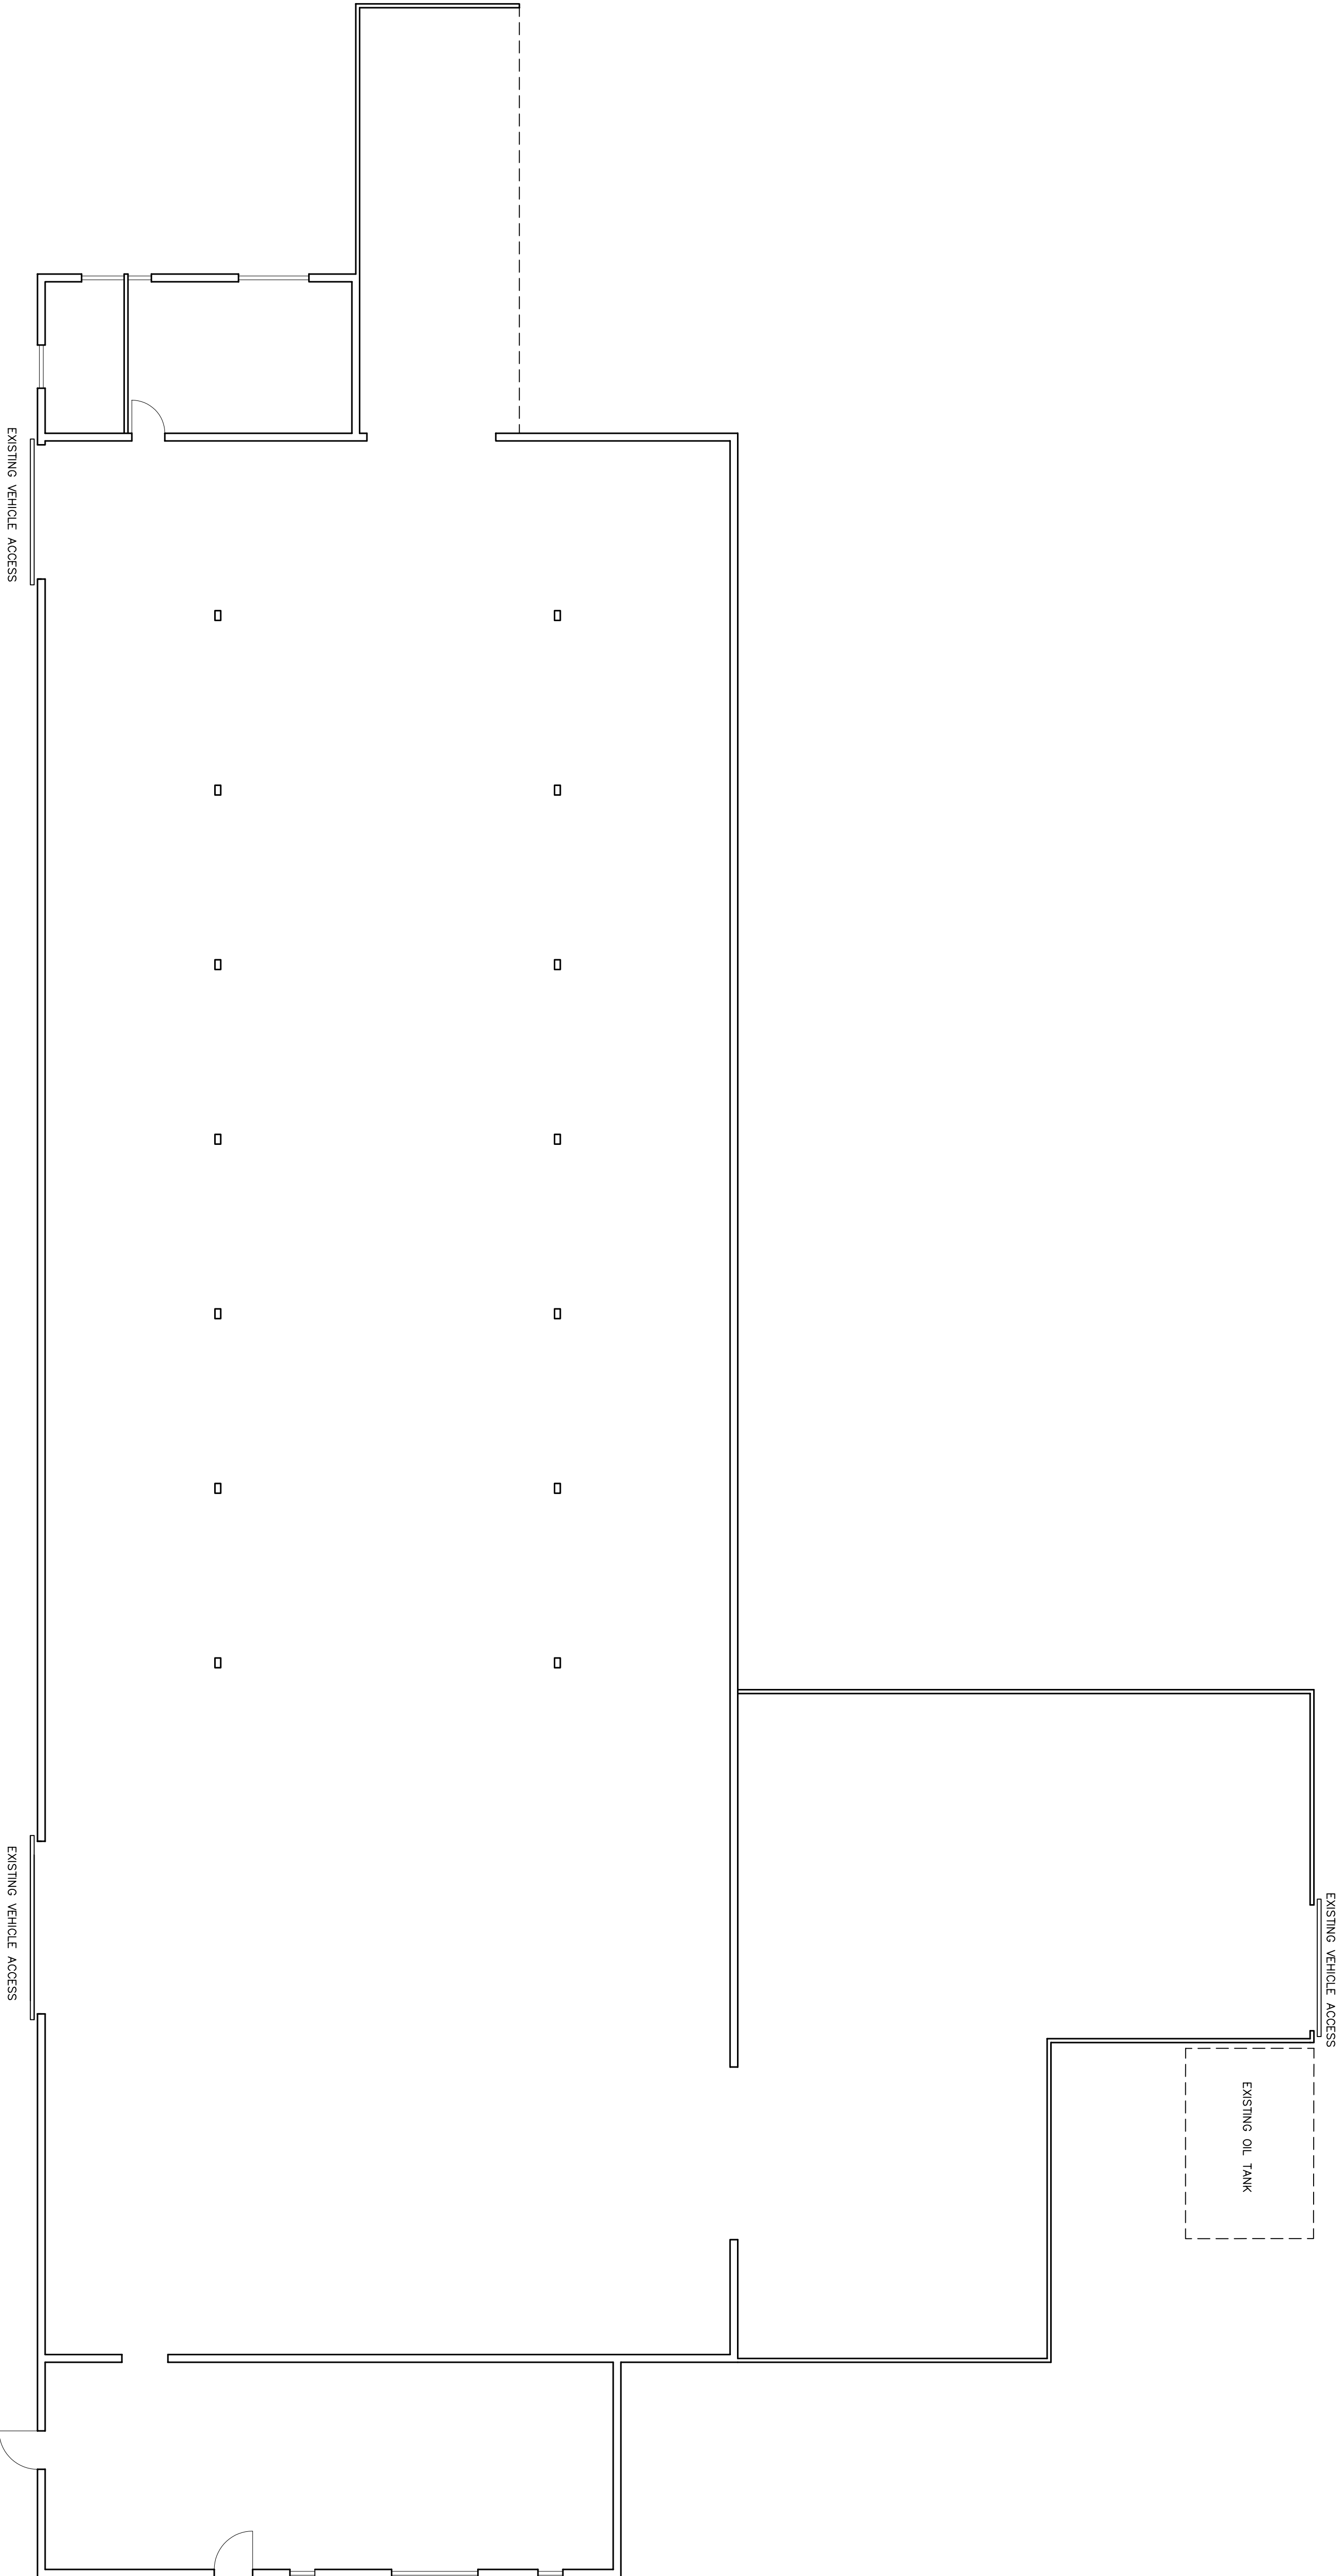


EXISTING FLOOR PLAN SCALE 1:100

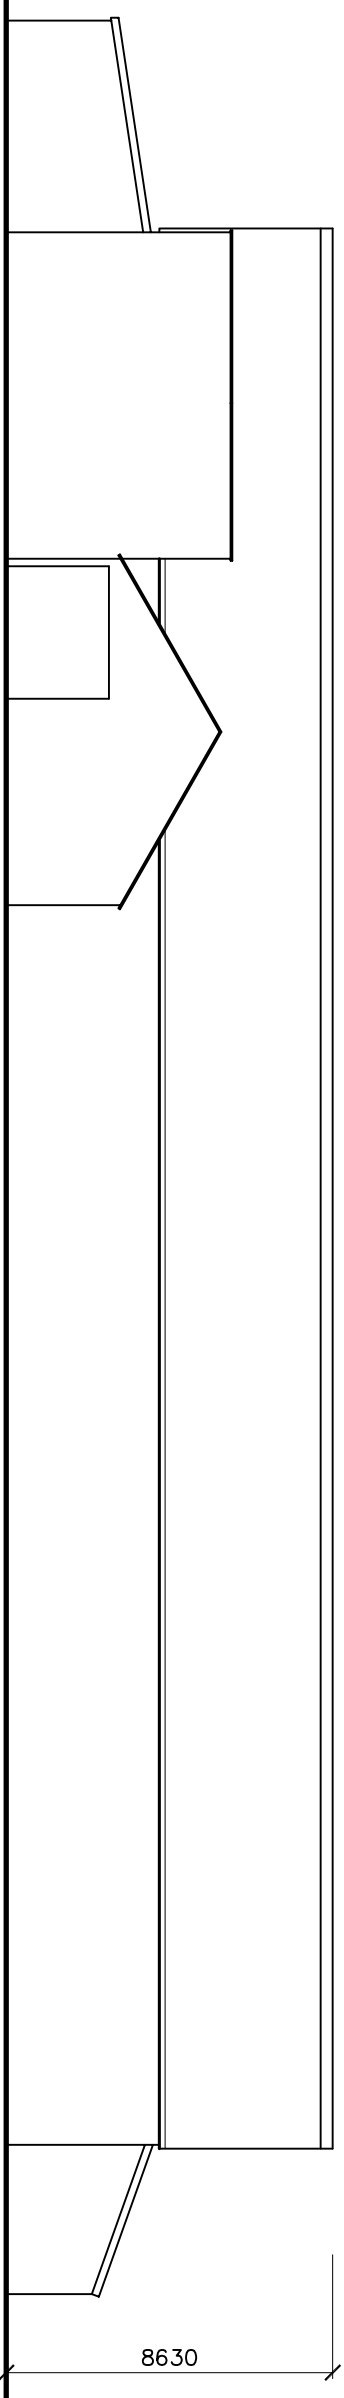


EXISTING WSW ELEVATION

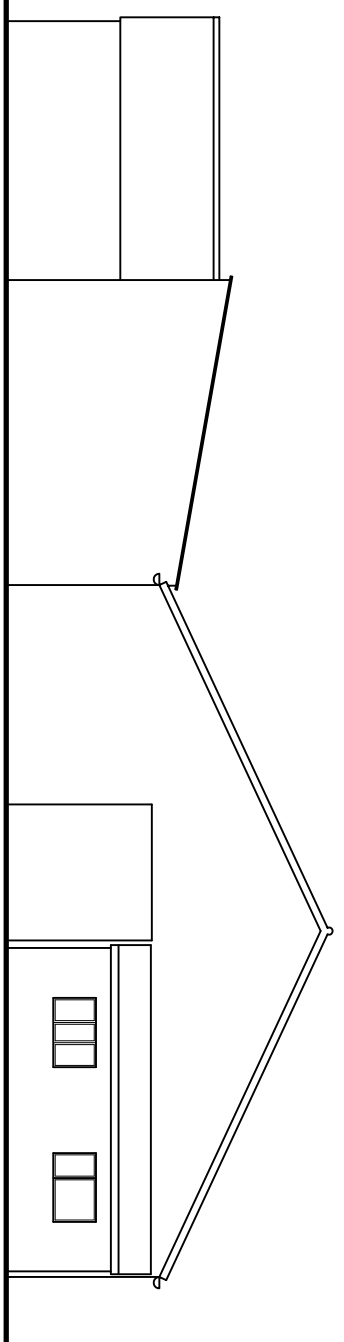


EXISTING SSE ELEVATION

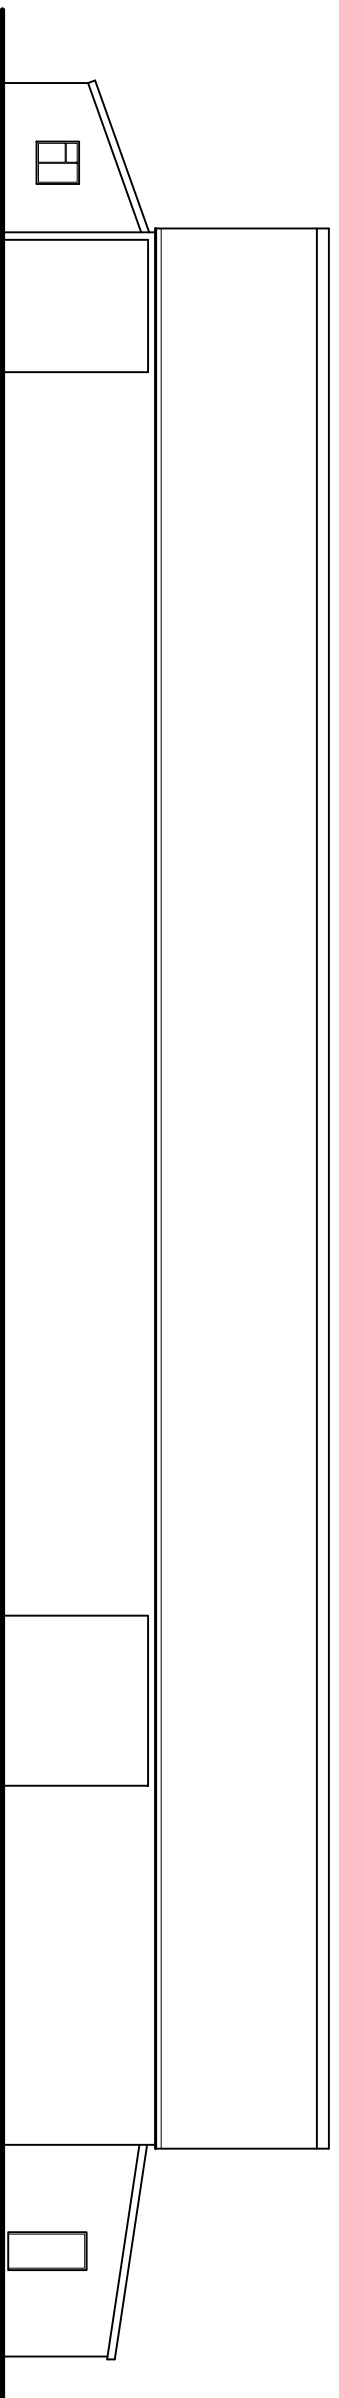

EXISTING ENE ELEVATION

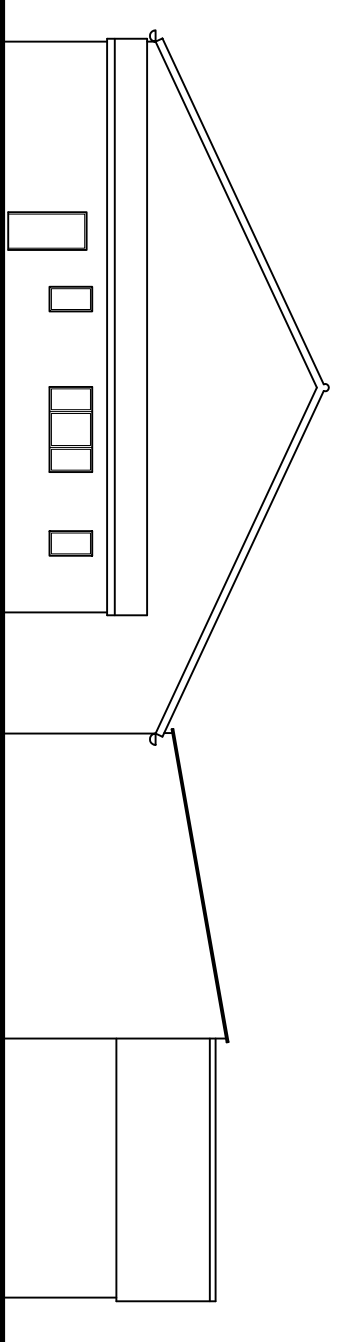

EXISTING NNW ELEVATION

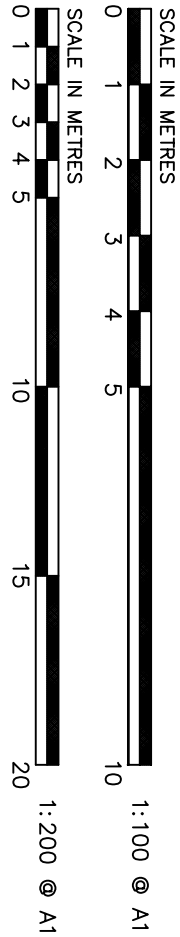

1		Date		
1		Drawn		
 CHARTER DESIGN ASSOCIATES ARCHITECTS & PLANNERS WILLEY FARM CHAMBER LANE FARNHAM, SURREY GU10 5JS TEL 01252 715077 FAX 01252 715077 info@chardesign.co.uk				
CLIENT MR E. RANKIN				
PROJECT OLD PARK WOOD, INDUSTRIAL ESTATE OLD PARK ROAD, BISHOPS SUTTON, HANTS				
DRAWING TITLE		Drawn	Date	
EXISTING FLOOR PLAN & ELEVATIONS		PR	MAR 2012	
Scale		1:100 & 1:200		
DRAWING NO.		791-01		
REV.		—		
1		Rev		