
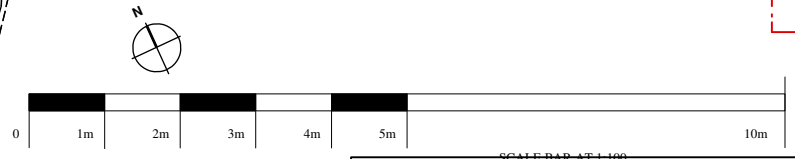


PROPOSED FLOOR PLAN (sectional)
Scale 1:100

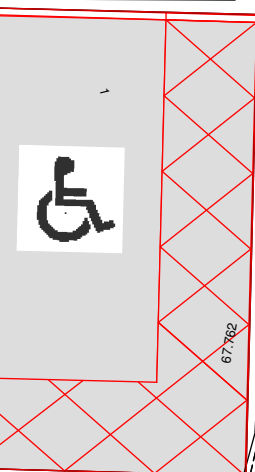

Notes

1 This drawing is © copyright Hampshire County Council 2009. No unauthorised reproduction permitted. All rights reserved.

2 No dimensions are to be scaled from this drawing

3 This map is reproduced from Ordnance Survey material with the permission of Ordnance Survey on behalf of the controller of Her Majesty's Stationary Office © Crown Copyright. Unauthorised reproduction infringes Crown Copyright and may lead to prosecution or civil proceedings. LA076651, 2009

rev	description	date	by

PLANNING

PROJECT
South Farnborough Junior Cunington Road Farnborough

SCALE @ A1 @ A3
1:100

DATE 03/02/09

DRAWN. ARCTAD

SHEET CONTENTS
Proposed Children's Centre Proposed Plan

DRAWING No. **P8242-201**

FILE REF. P8242-202-proposed plan

REVISION **A**

Hampshire County Council

Property, Business and Regulatory Services,
Three Minsters House,
76 High Street, Winchester SO23 8UL.
tel: (01962) 847801