



EXISTING FRONT ELEVATION

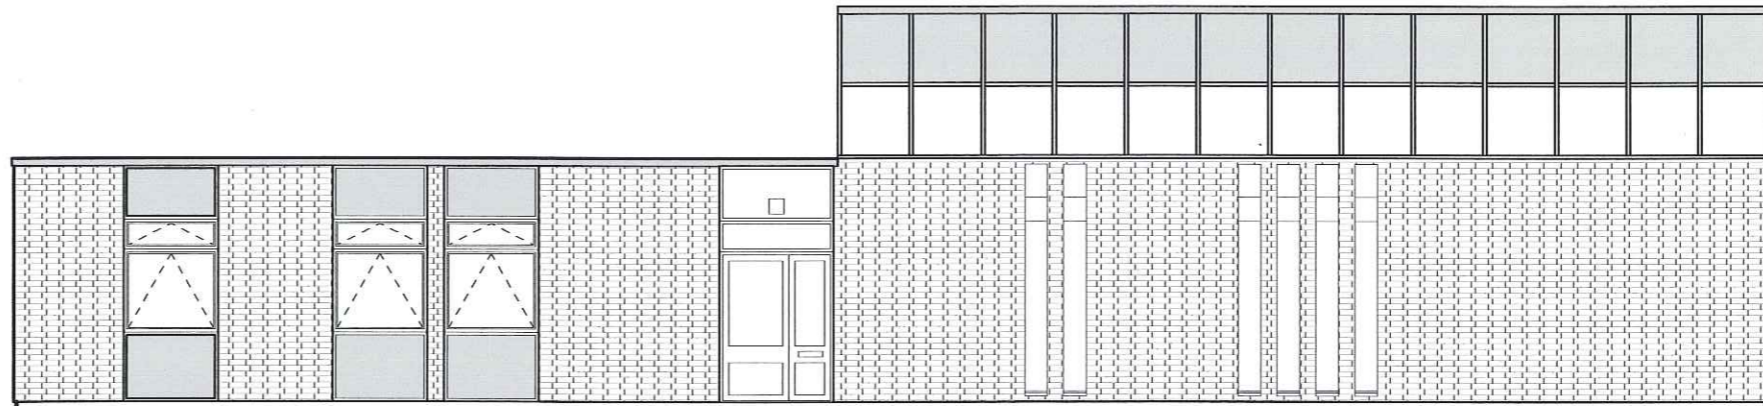

EXISTING SIDE ELEVATION

 

PLANNING

Notes	
1 This drawing is © copyright Hampshire County Council 2009. No unauthorised reproduction permitted. All rights reserved.	3 This map is reproduced from Ordnance Survey material with the permission of Ordnance Survey on behalf of the controller of Her Majesty's Stationery Office © Crown Copyright. Unauthorised reproduction infringes Crown Copyright and may lead to prosecution or civil proceedings. LA076651, 2009
2 No dimensions are to be scaled from this drawing	

rev	description	date	by

PROJECT			SHEET CONTENTS	
South Farnborough Junior Cunnington Road Farnborough			Proposed Children's Centre Existing Elevation	
SCALE	DATE	DRAWN.	DRAWING No.	REVISION
1:100 @ A1 @ A3	11/02/09	ARCTAD	P8242-301	
			FILE REF.	P8242-301-existing elevation