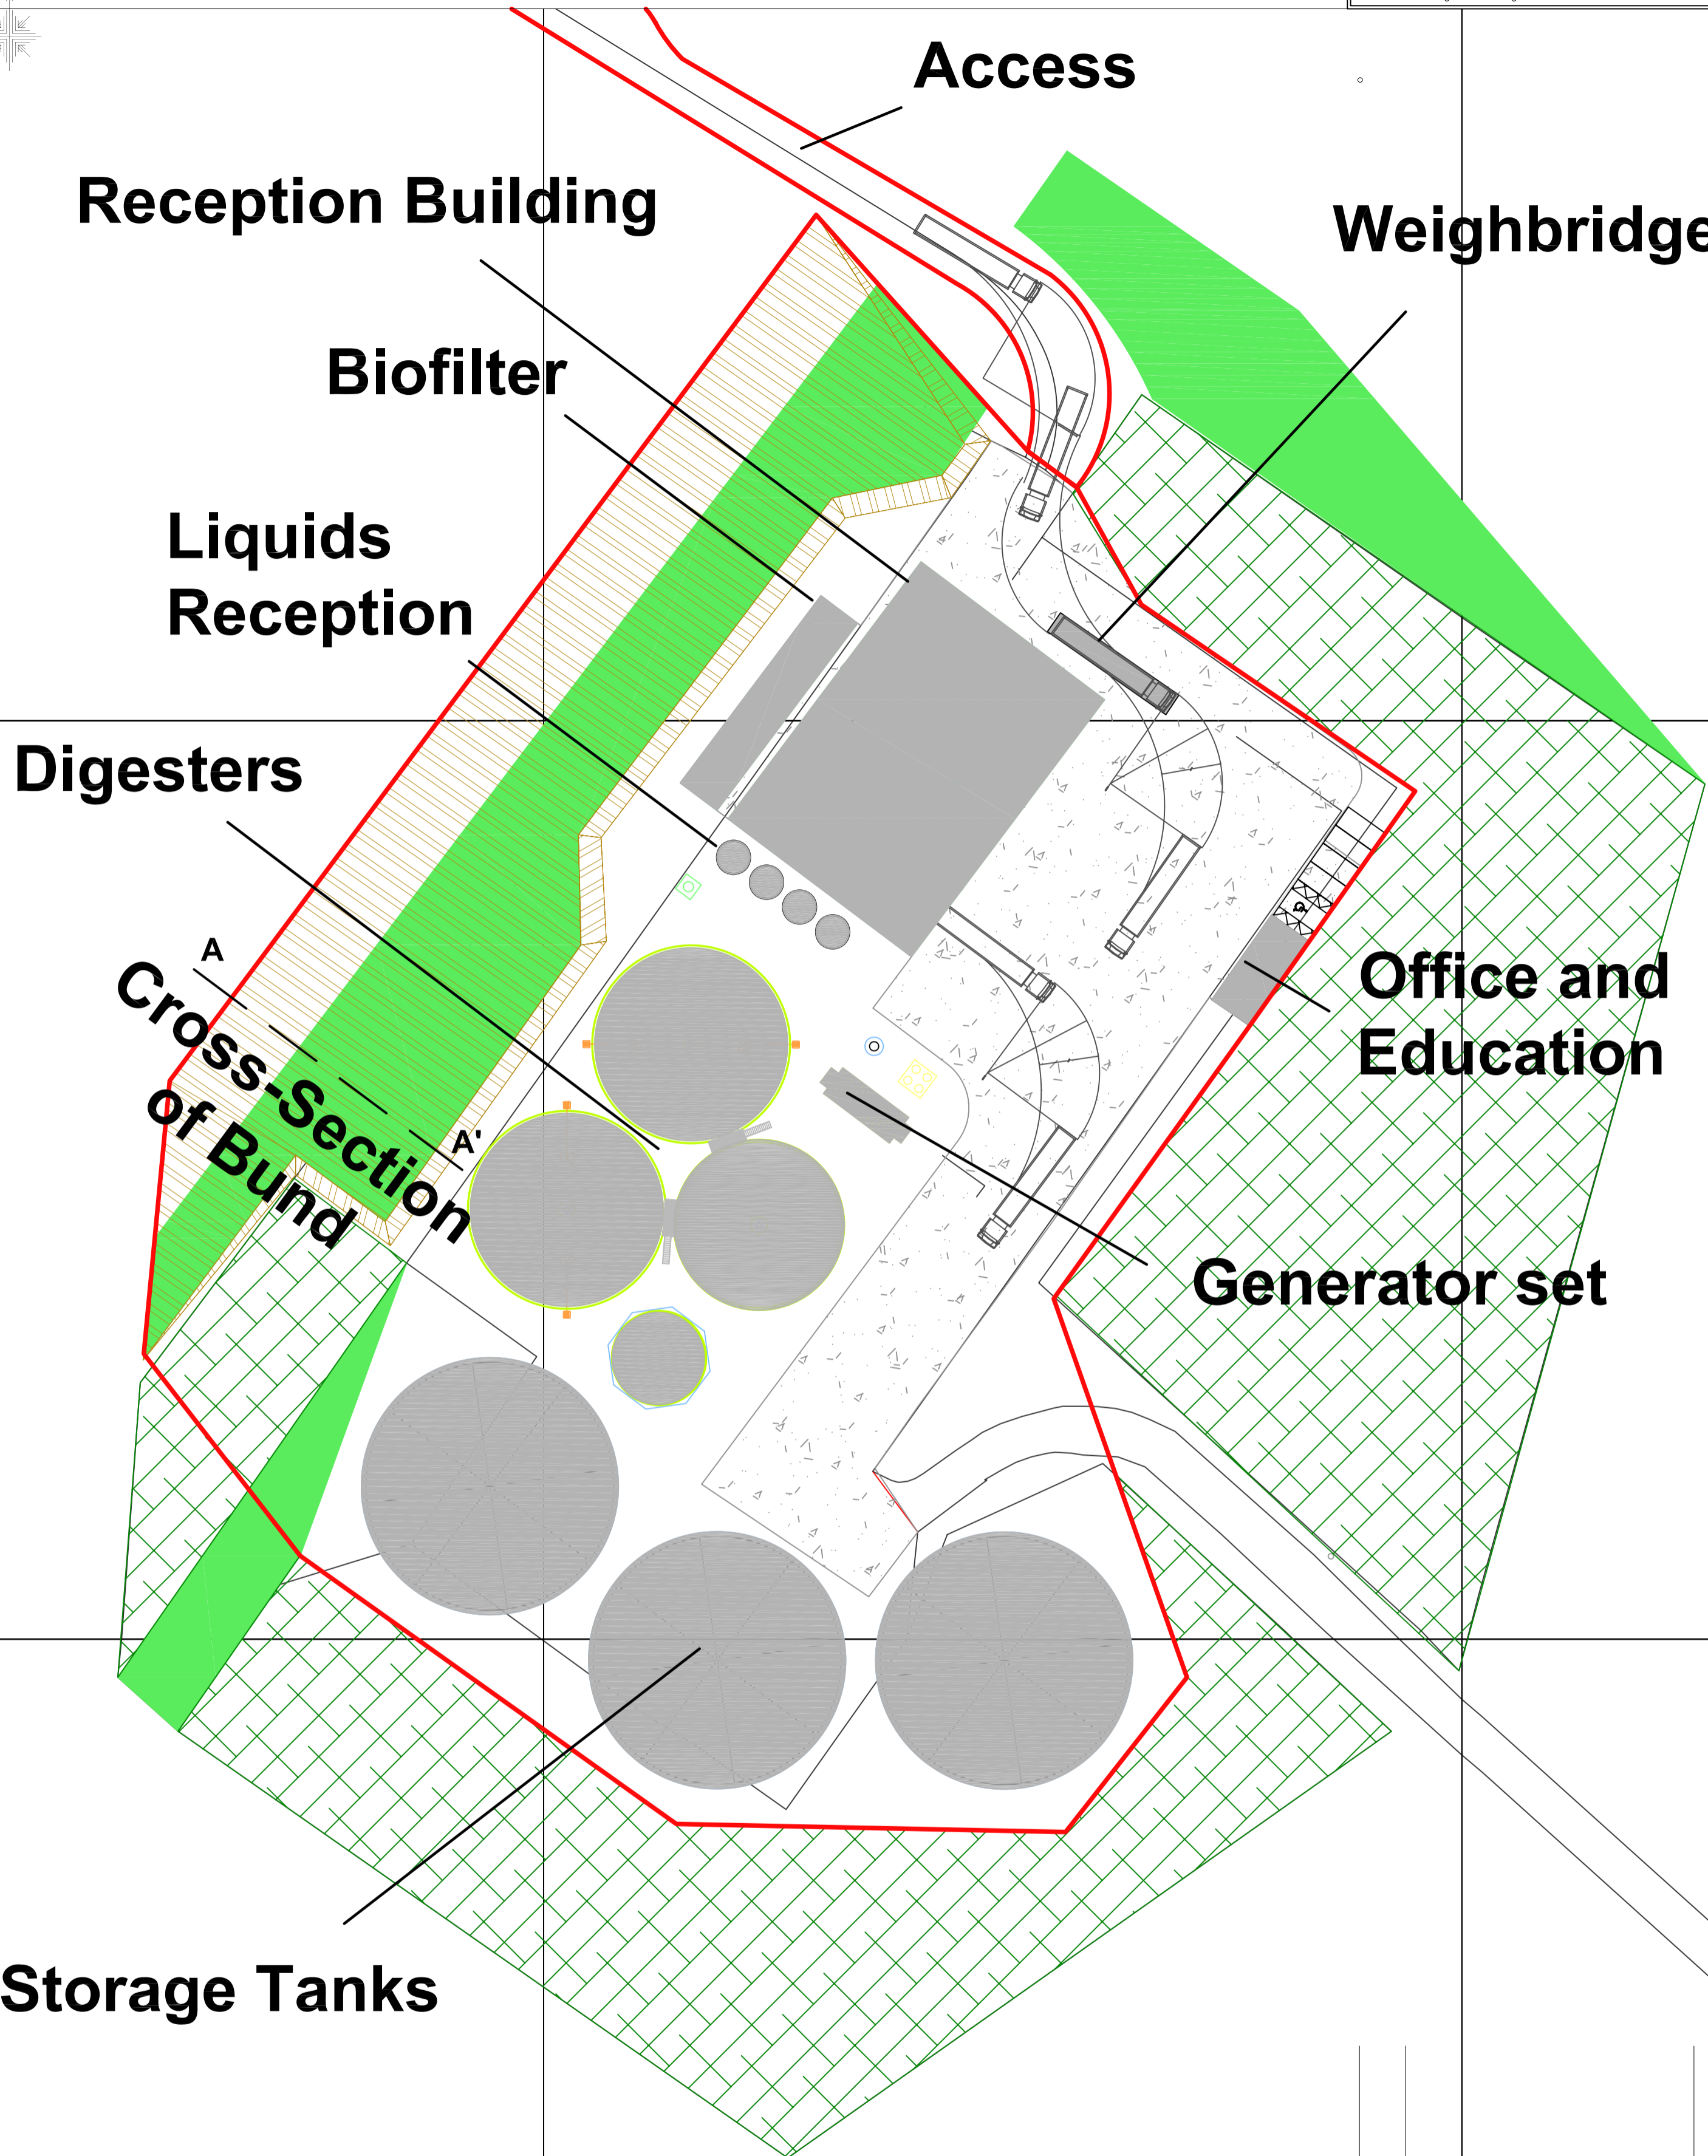
 

 
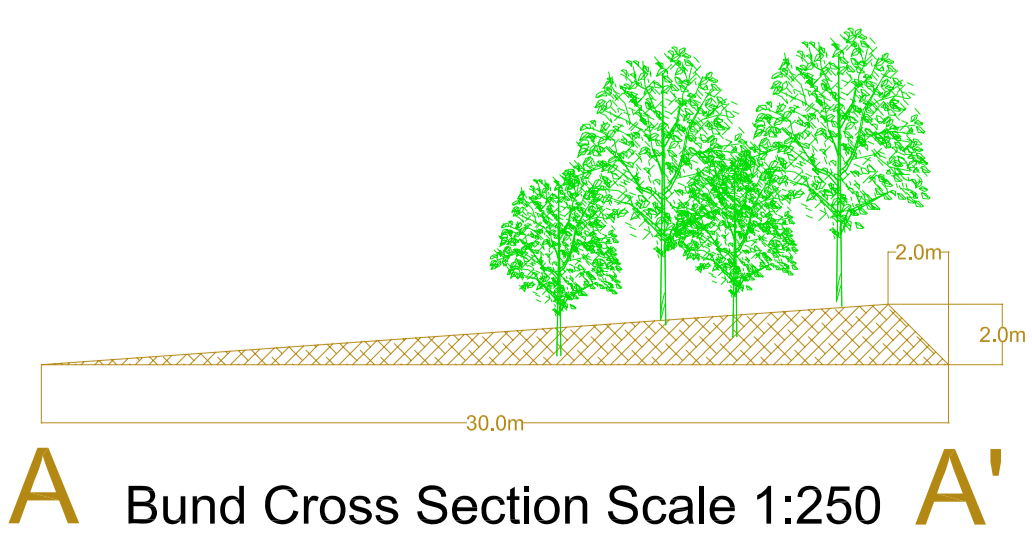



All dimensions to be verified on site. Figured dimensions to take precedence over those scaled. Any areas indicated on this drawing are for guidance only, no responsibility is taken for their accuracy.
 The drawing is the property of GP Planning Limited. Copyright is reserved by them and the drawing is issued on the condition that it is not copied, reproduced, retained or disclosed to any unauthorized person, either wholly or in part without the written consent in writing of GP Planning.
 © 2011 GP Planning Limited. All Rights reserved.



-  Existing Mature Vegetation
-  Proposed Planting
-  Impermeable Area



Rev	Description	Initial	Date

	Environmental Consultants Planning and Licensing		
	T: 01604 771123 F: 01604 771086 E: info@gppanning.co.uk The Stables, Long Lane, East Haddon, Northamptonshire, NN6 8DU Registered in England No. 6019666		
TITLE:	Anaerobic Digestion Plant Carousel Dairy Site Plan		
CLIENT:	Carousel Renewables Ltd		
DRAWN BY:	SG	CHECKED BY:	GP
DRAWING NO.:	E001-04-03	REV NO.:	2
SCALE:	1:500	DATE:	22 July 2011
SCALE BAR:			