



- Notes:
1. Do not scale from this drawing.
 2. All dimensions are in millimeters unless otherwise stated.
 3. All dimensions must be checked on site.
 4. The designers shall be notified of any discrepancies.
 5. This drawing has been produced for sole use on this project and is not intended for use by any other person or any other purpose.

- DRAWING NOTES:
1. This drawing represents the schematic design, and is subject to detail design development.
 2. The building interior is to be kept under negative pressure to prevent odour impacts.
 3. All waste reception & deliveries will be carried out within the building.
 4. Roof lights are to maximise natural daylight within the building.

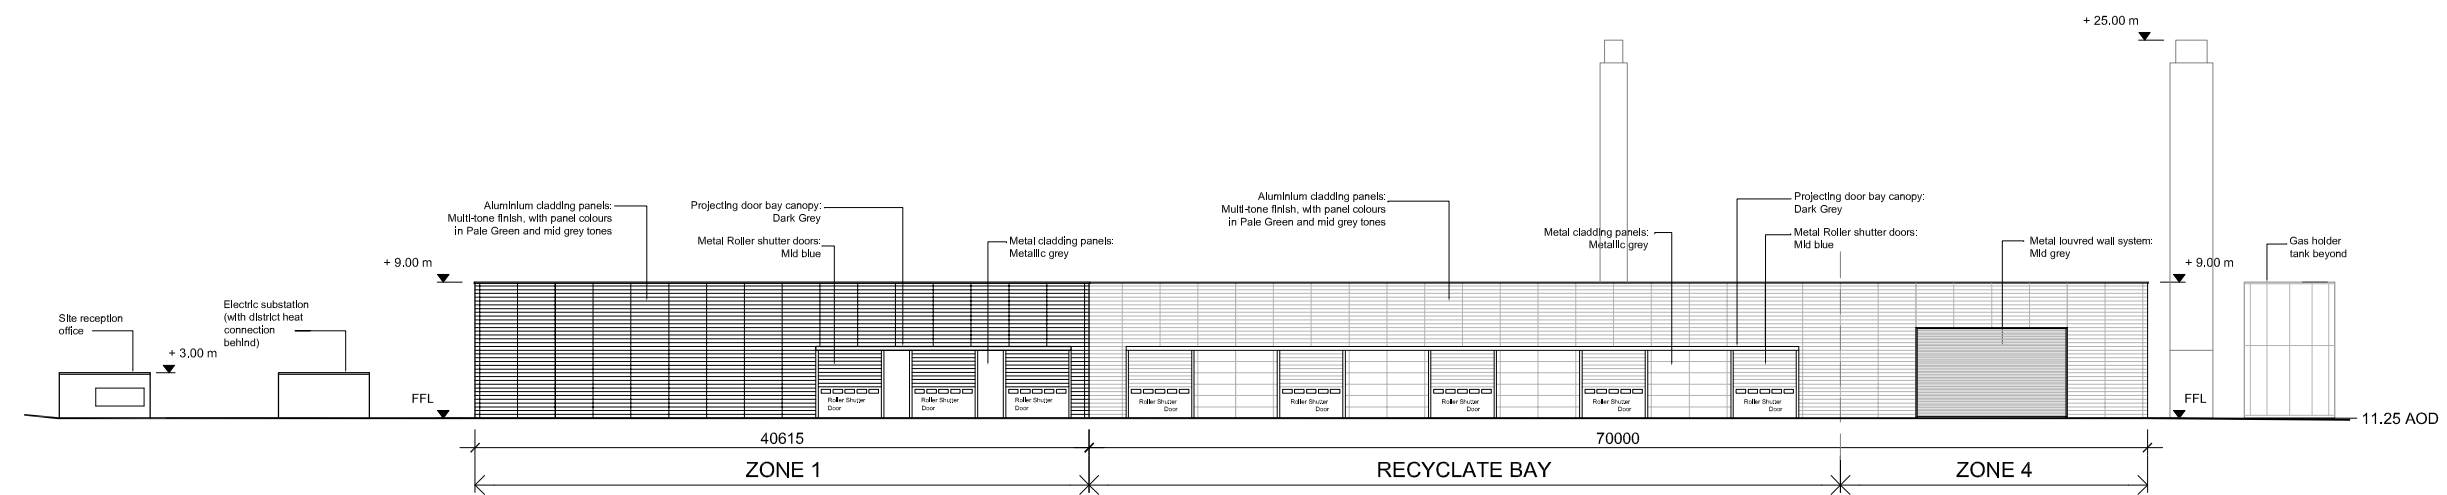


North West Elevation

ZONE KEY	
ZONE 1	WASTE RECEPTION
ZONE 2	WASTE PROCESSING/ TREATMENT
ZONE 3	PYROLYSIS
ZONE 4	POWER GENERATION

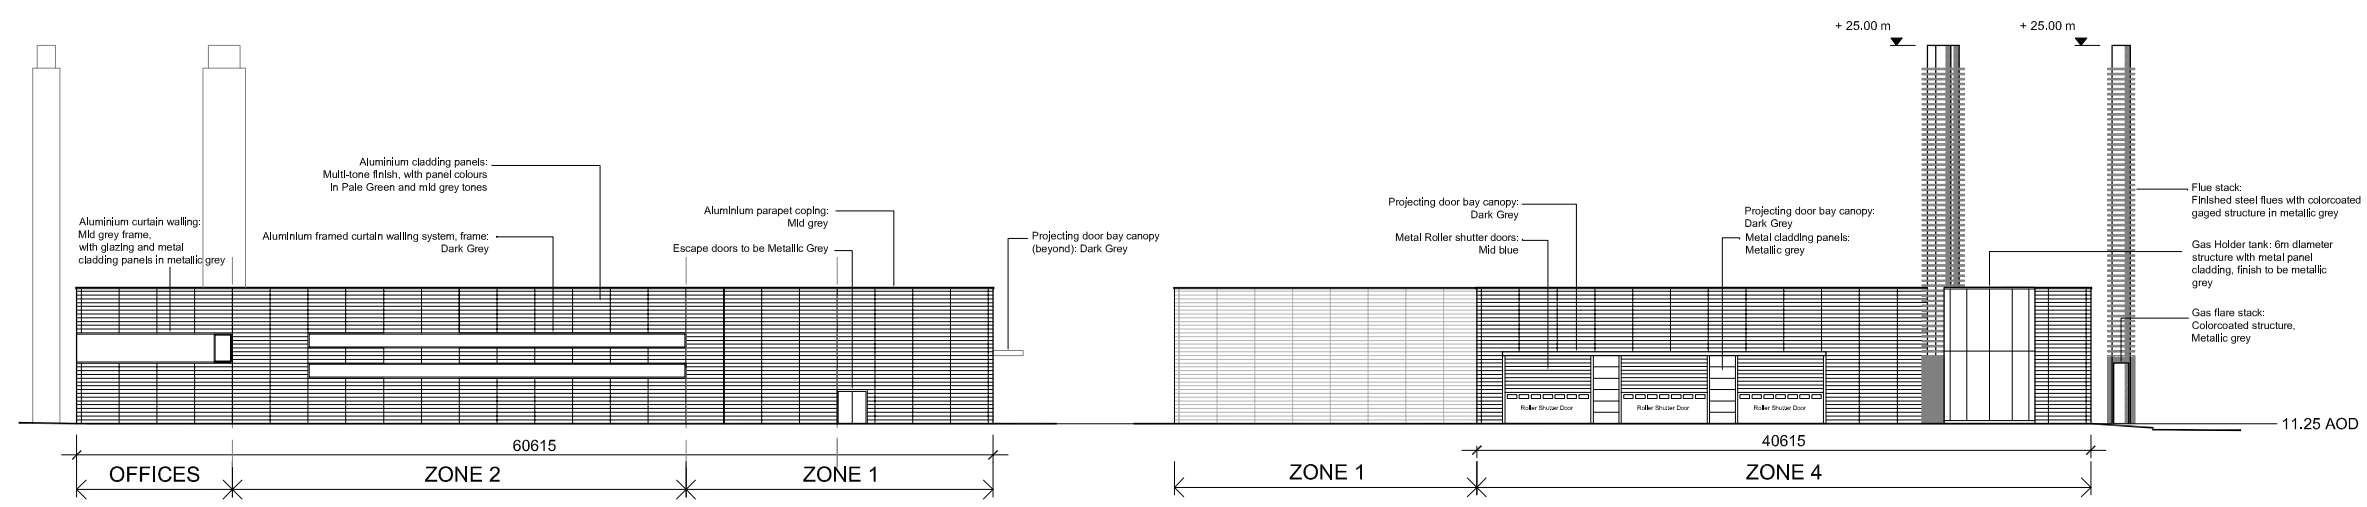

North East Elevation

South West Elevation

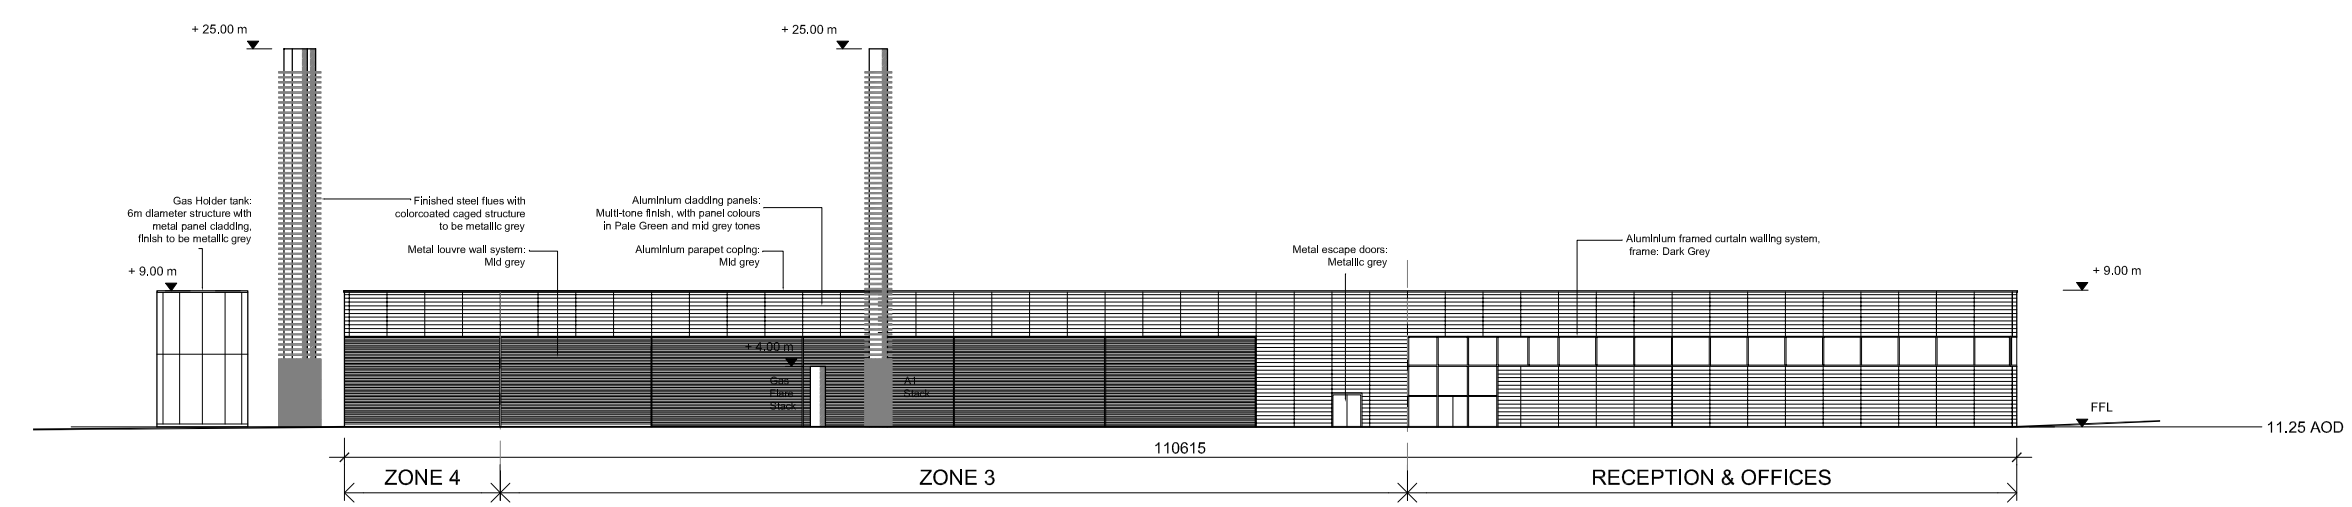

South East Elevation

/ 09.08.13 PLANNING APPLICATION ISSUE

REV	DATE	REVISION DETAILS	BY

12 GREENWAY FARM,
BATH ROAD,
WICK, BRISTOL,
BS30 5RL
TEL : 0117 937 2811

PROJECT TITLE
Advanced Conversion Technology & Anaerobic Digestion Facility & Solar Farm EASTLEIGH

DRAWING TITLE
Proposed Elevations 1

CLIENT
Clean Power Properties Ltd

STATUS
PLANNING APPLICATION

SCALE 1:2000	AT A3	DRAWN SH
CHECKED SB		APPROVED SB

DRG SIZE	DATE	DRAWING NUMBER	REV
A3	09.08.13	CPPL-11/30-01	-

