




Junior School North Elevation

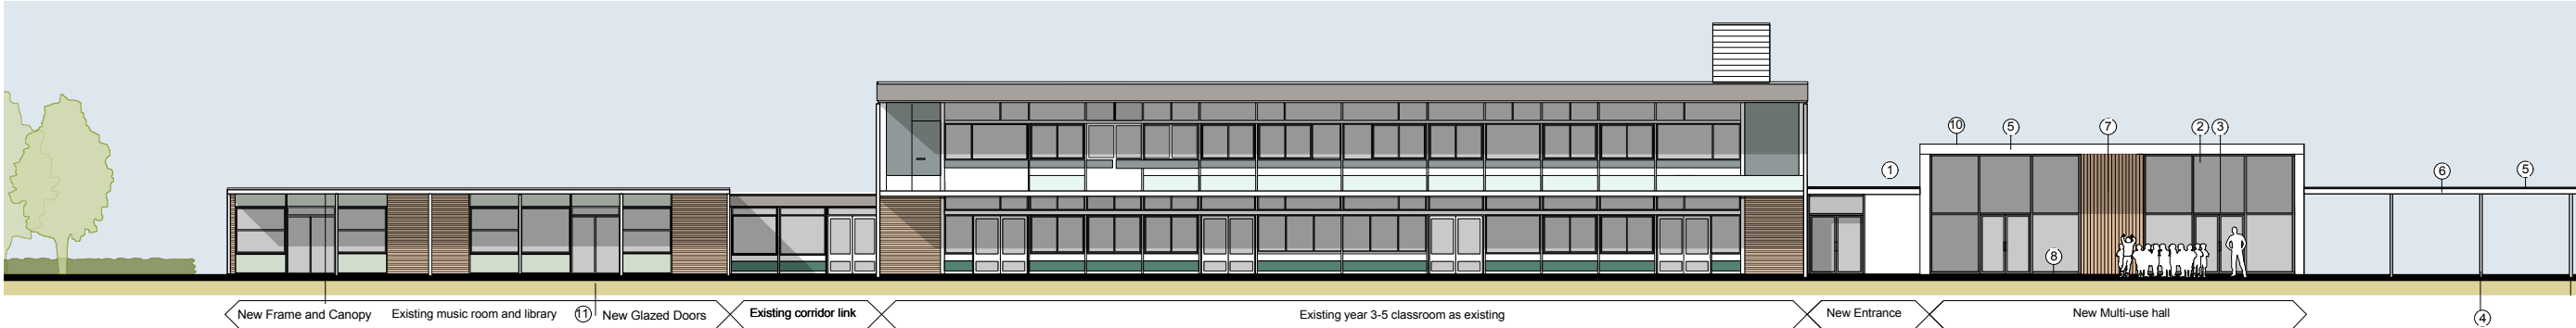


Junior School South Elevation

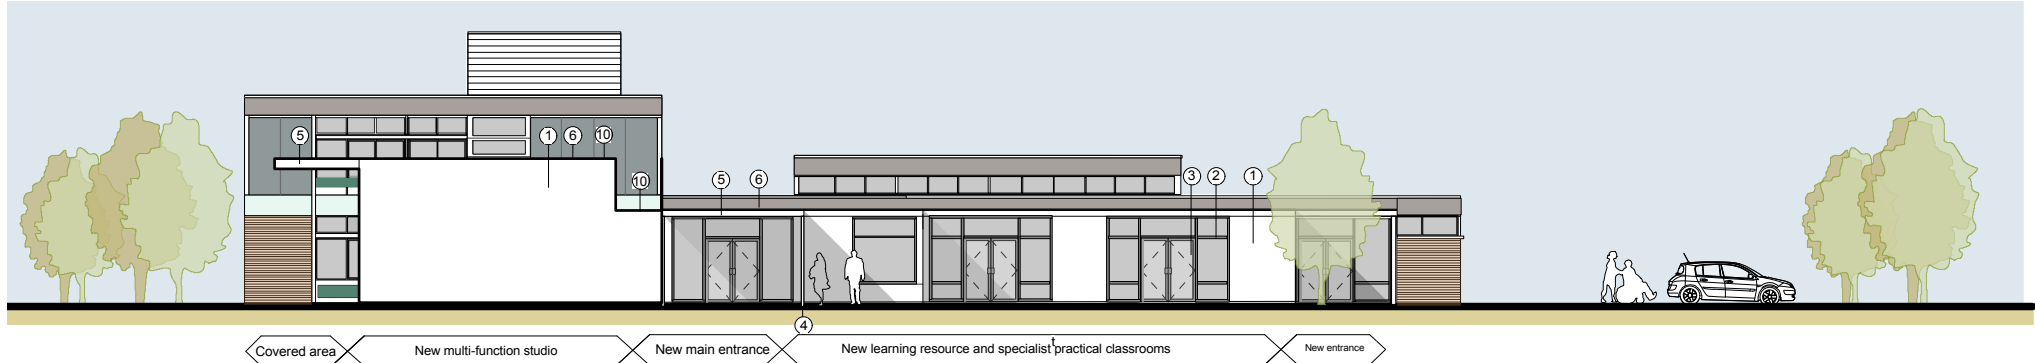

Junior School East Elevation

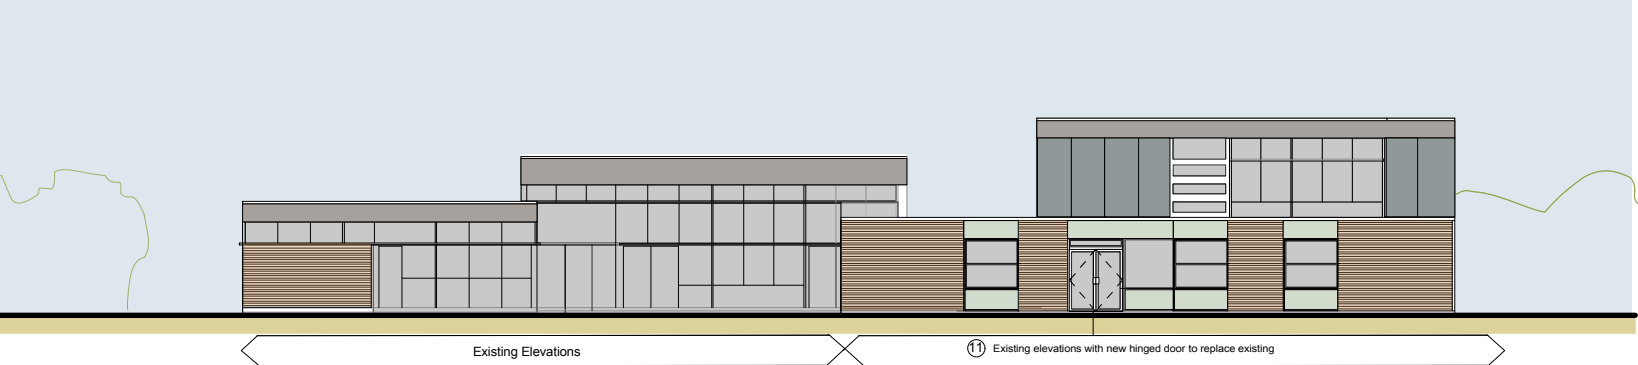

Junior School West Elevation

 

Planning Issue

Materials Key

- 1 White painted render on insulated panel
- 2 Powder coated blue/grey finish to RAL 7031 on metal windows
- 3 Powder coated blue/grey finish RAL 7031 on metal doors
- 4 White painted finish to steel posts
- 5 White finish to composite fascia panels
- 6 Mill finish aluminium roof trims
- 7 External grade vertical cedar boarding
- 8 External grade hardwood decking
- 9 Brushed stainless steel cut letters fixed to wall
- 10 Proprietary layered felt roof



Property, Business and Regulatory Services,  
Three Minsters House,  
76 High Street, Winchester SO23 8UL.  
tel: (01962) 847801

| Notes   |   |
|---|---|
| 1 This drawing is © copyright Hampshire County Council 2008. No unauthorised reproduction permitted. All rights reserved. | 3 This map is reproduced from Ordnance Survey material with the permission of Ordnance Survey on behalf of the controller of Her Majesty's Stationery Office © Crown Copyright. Unauthorised reproduction infringes Crown Copyright and may lead to prosecution or civil proceedings. LA076651, 2008 |
| 2 No dimensions are to be scaled from this drawing                                                                        |   |

| rev | description | date | by |
|-----|-------------|------|----|
|     |             |      |    |

| PROJECT                                              |          |        | SHEET CONTENTS                              |          |
|------------------------------------------------------|----------|--------|---------------------------------------------|----------|
| Cupernham Infant and Junior Schools Expansion to 3FE |          |        | Junior School Proposed Elevations           |          |
| SCALE                                                | DATE     | DRAWN. | DRAWING No.                                 | REVISION |
| 1:125 @ A1                                           | 06.02.12 | PT     | P9194-43                                    |          |
| 1:250 @ A3                                           |          |        | FILE REF. Cupernham Planning Elevations.vwx |          |