
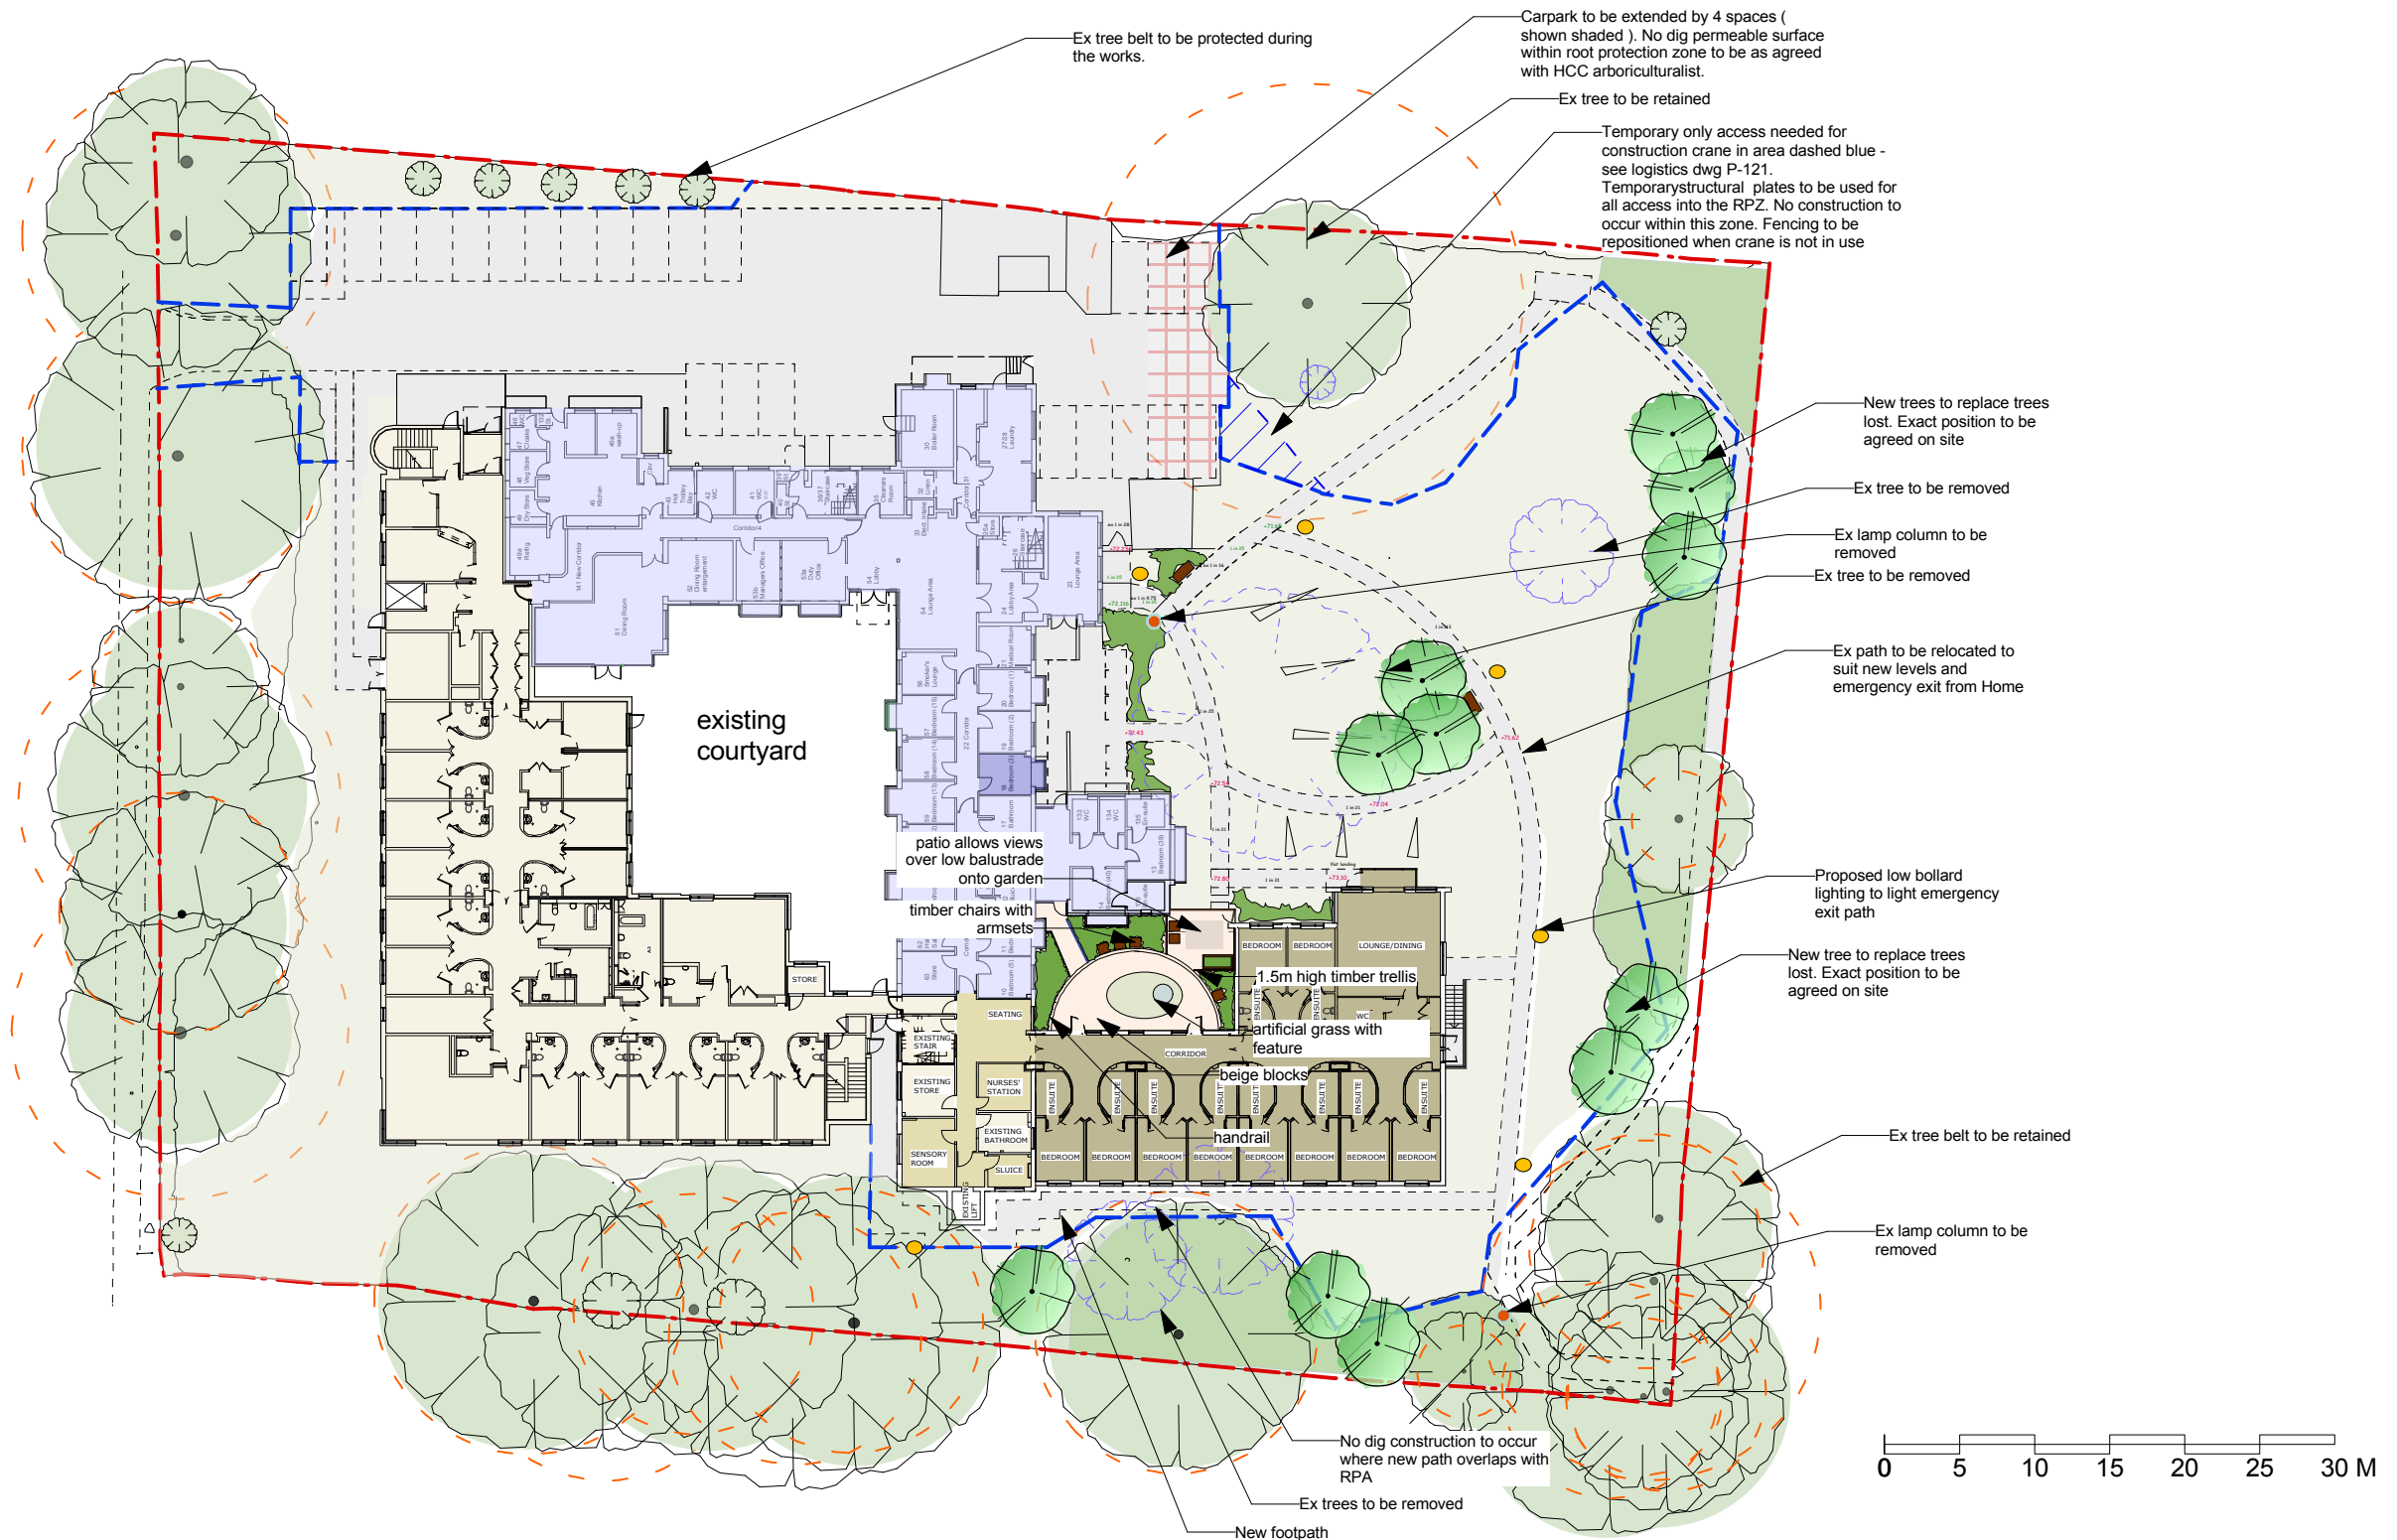


HCC Property Services,
Three Minsters House,
76 High Street, Winchester SO23 8UL.
tel: (01962) 847801

Notes	
1 This drawing is © copyright Hampshire County Council 2009. No unauthorised reproduction permitted. All rights reserved.	3 This map is reproduced from Ordnance Survey material with the permission of Ordnance Survey on behalf of the controller of Her Majesty's Stationery Office © Crown Copyright. Unauthorised reproduction infringes Crown Copyright and may lead to prosecution or civil proceedings. (100019180), (2009)
2 No dimensions are to be scaled from this drawing	

rev	description	date	by
A	Revisions to path layout and general notes following comments received	29.11.12	dn
B	proposed trees amended + notes added + bollard lighting shown	04.12.12	dn

PROJECT Westholme Nursing Home Winchester Nursing Extension				SHEET CONTENTS Proposed Site Plan landscape proposals	
SCALE 1:500 @ A3	DATE 14/12/11	DRAWN. ARCCSM	CHKD. ---	DRAWING No. P9666_L_701	REVISION B
				FILE REF. P9666	

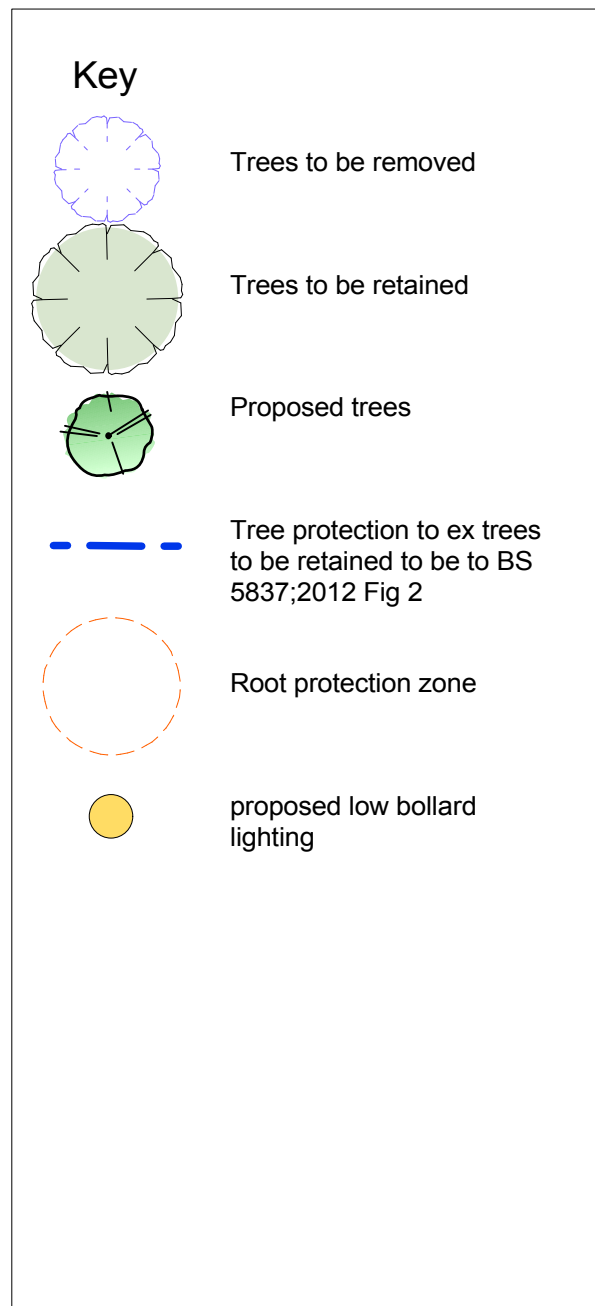