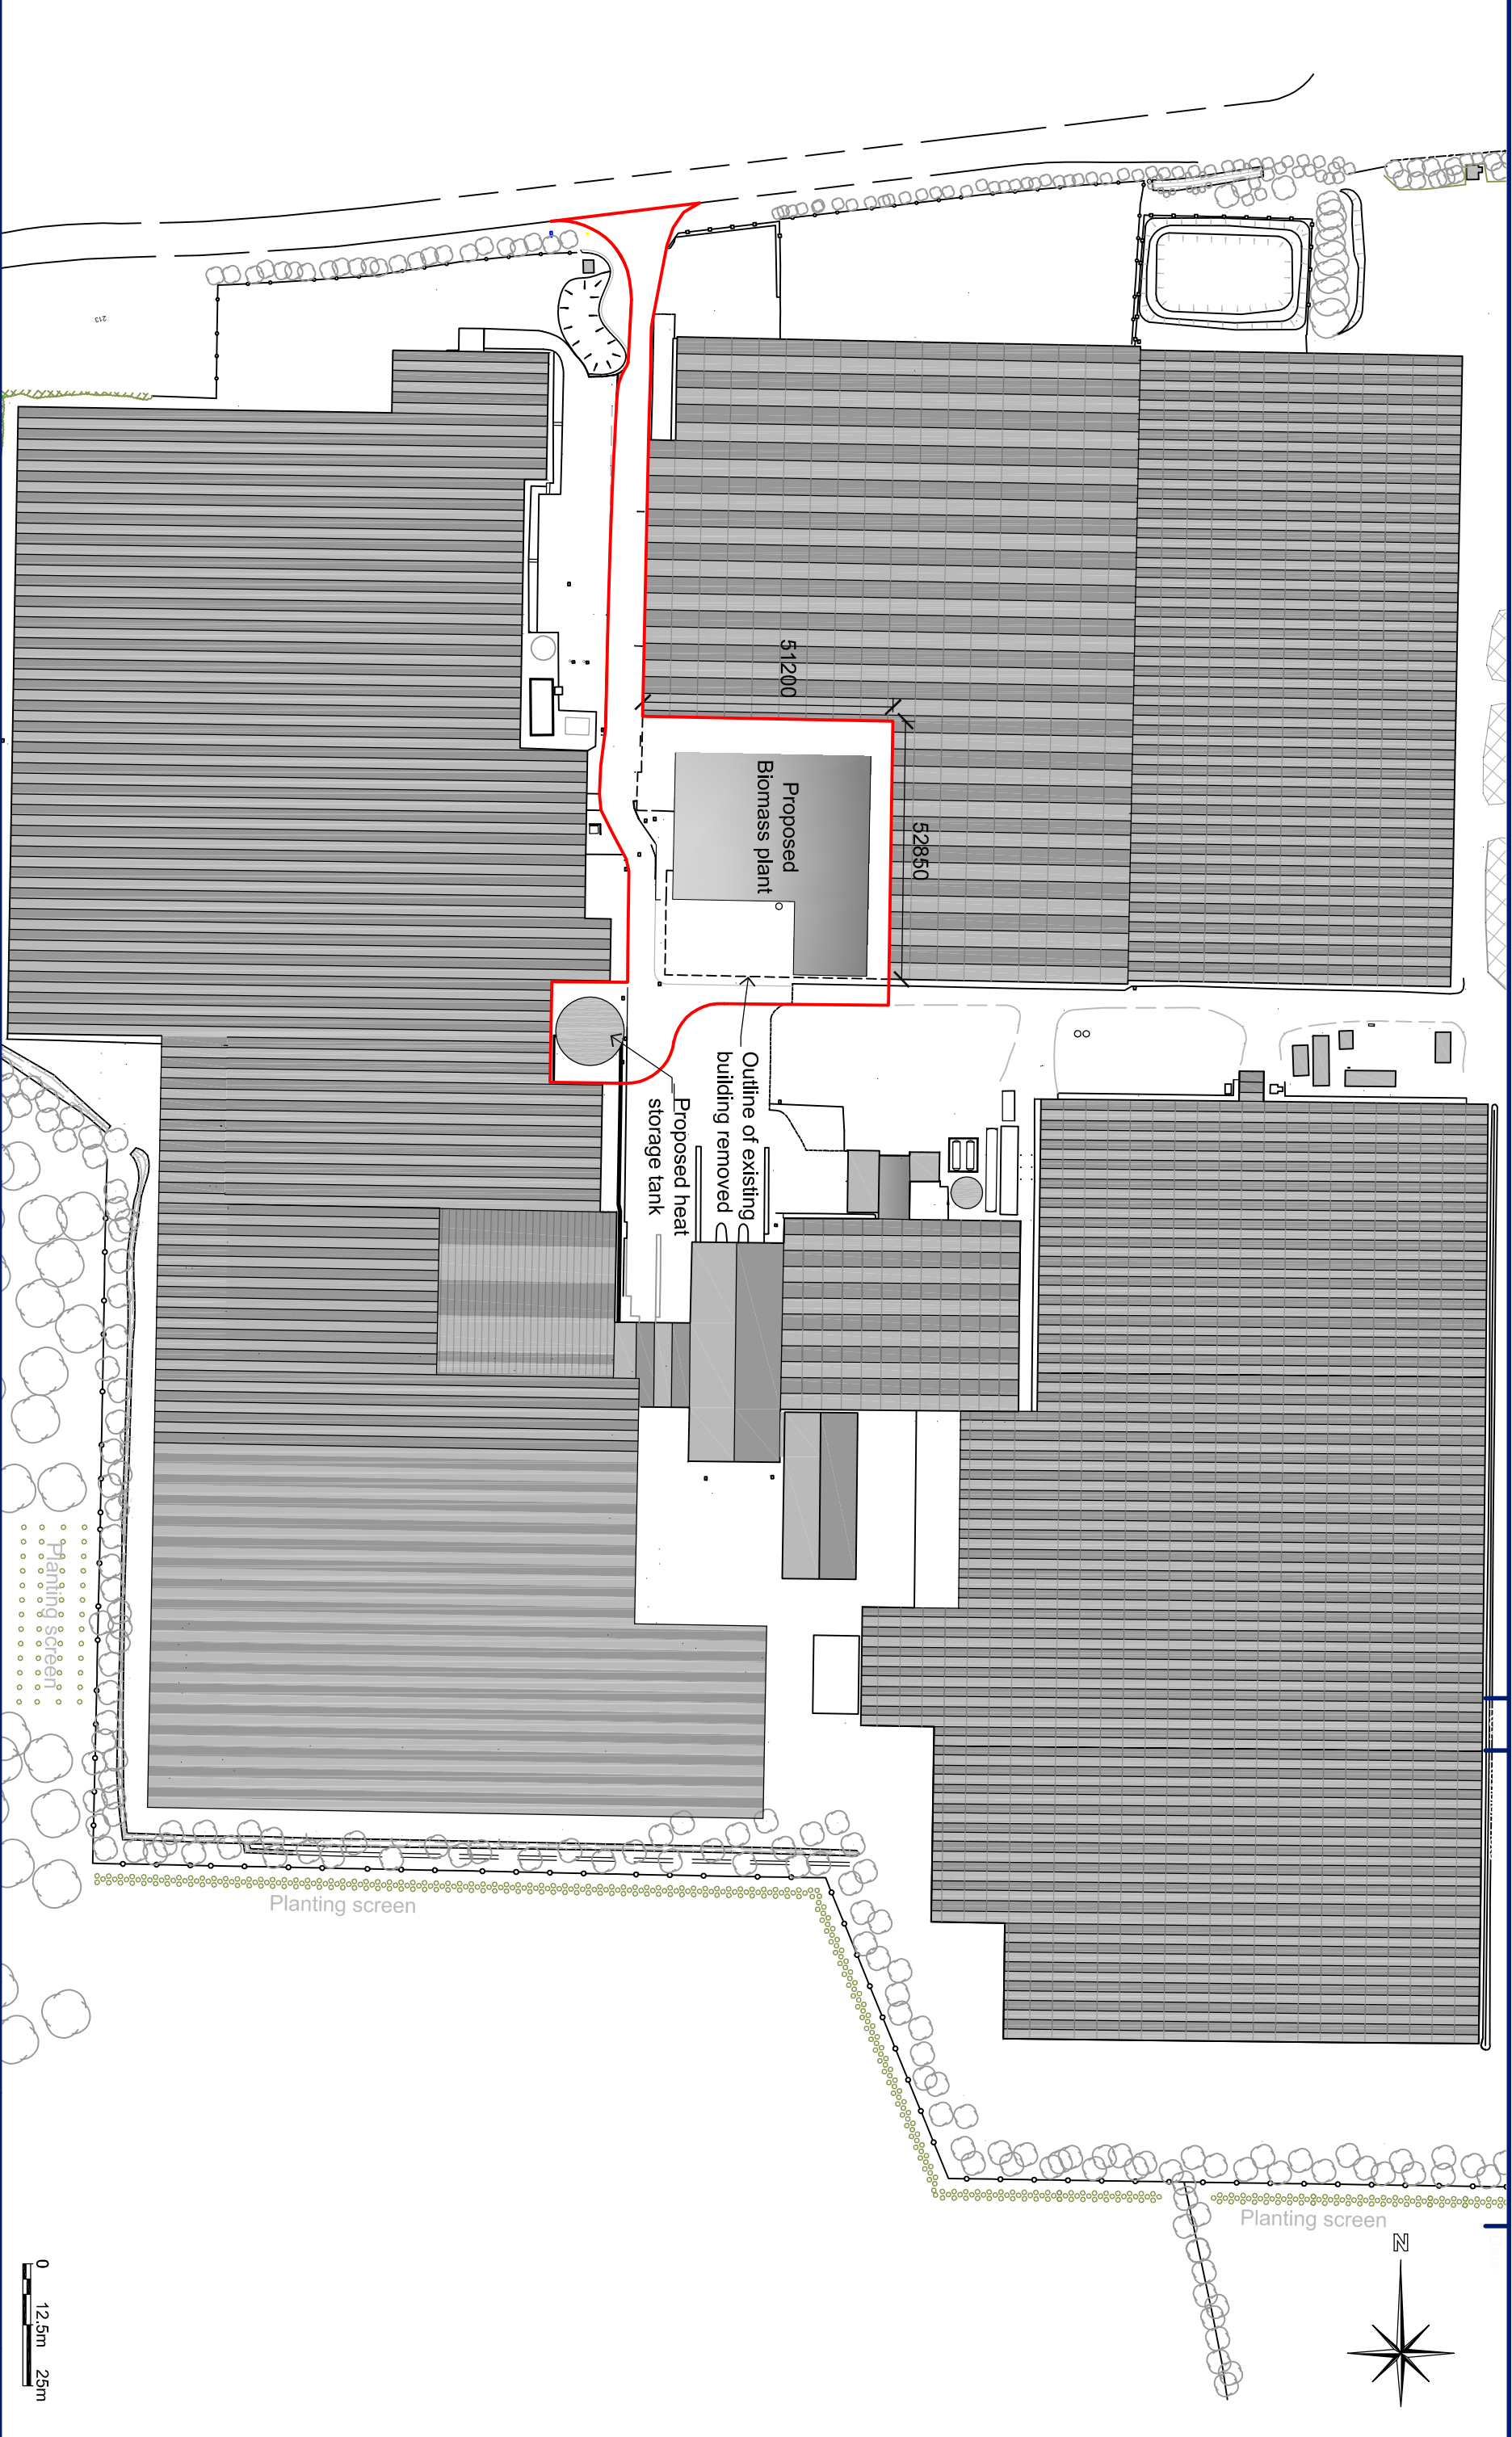


Dennett House
Brighton Road
Sway
Lyminster
Hampshire
SO41 6EB

Client: **HH Nurseries**
Gore Road
New Milton
Hampshire

Drawn By: **AJNE** Date: **October 2011** Sheet Size: **A3**
Drawing Title: **Proposed Site Plan (1:1250)**
Drawing Number: **2931 P 04** Revision: **B**