

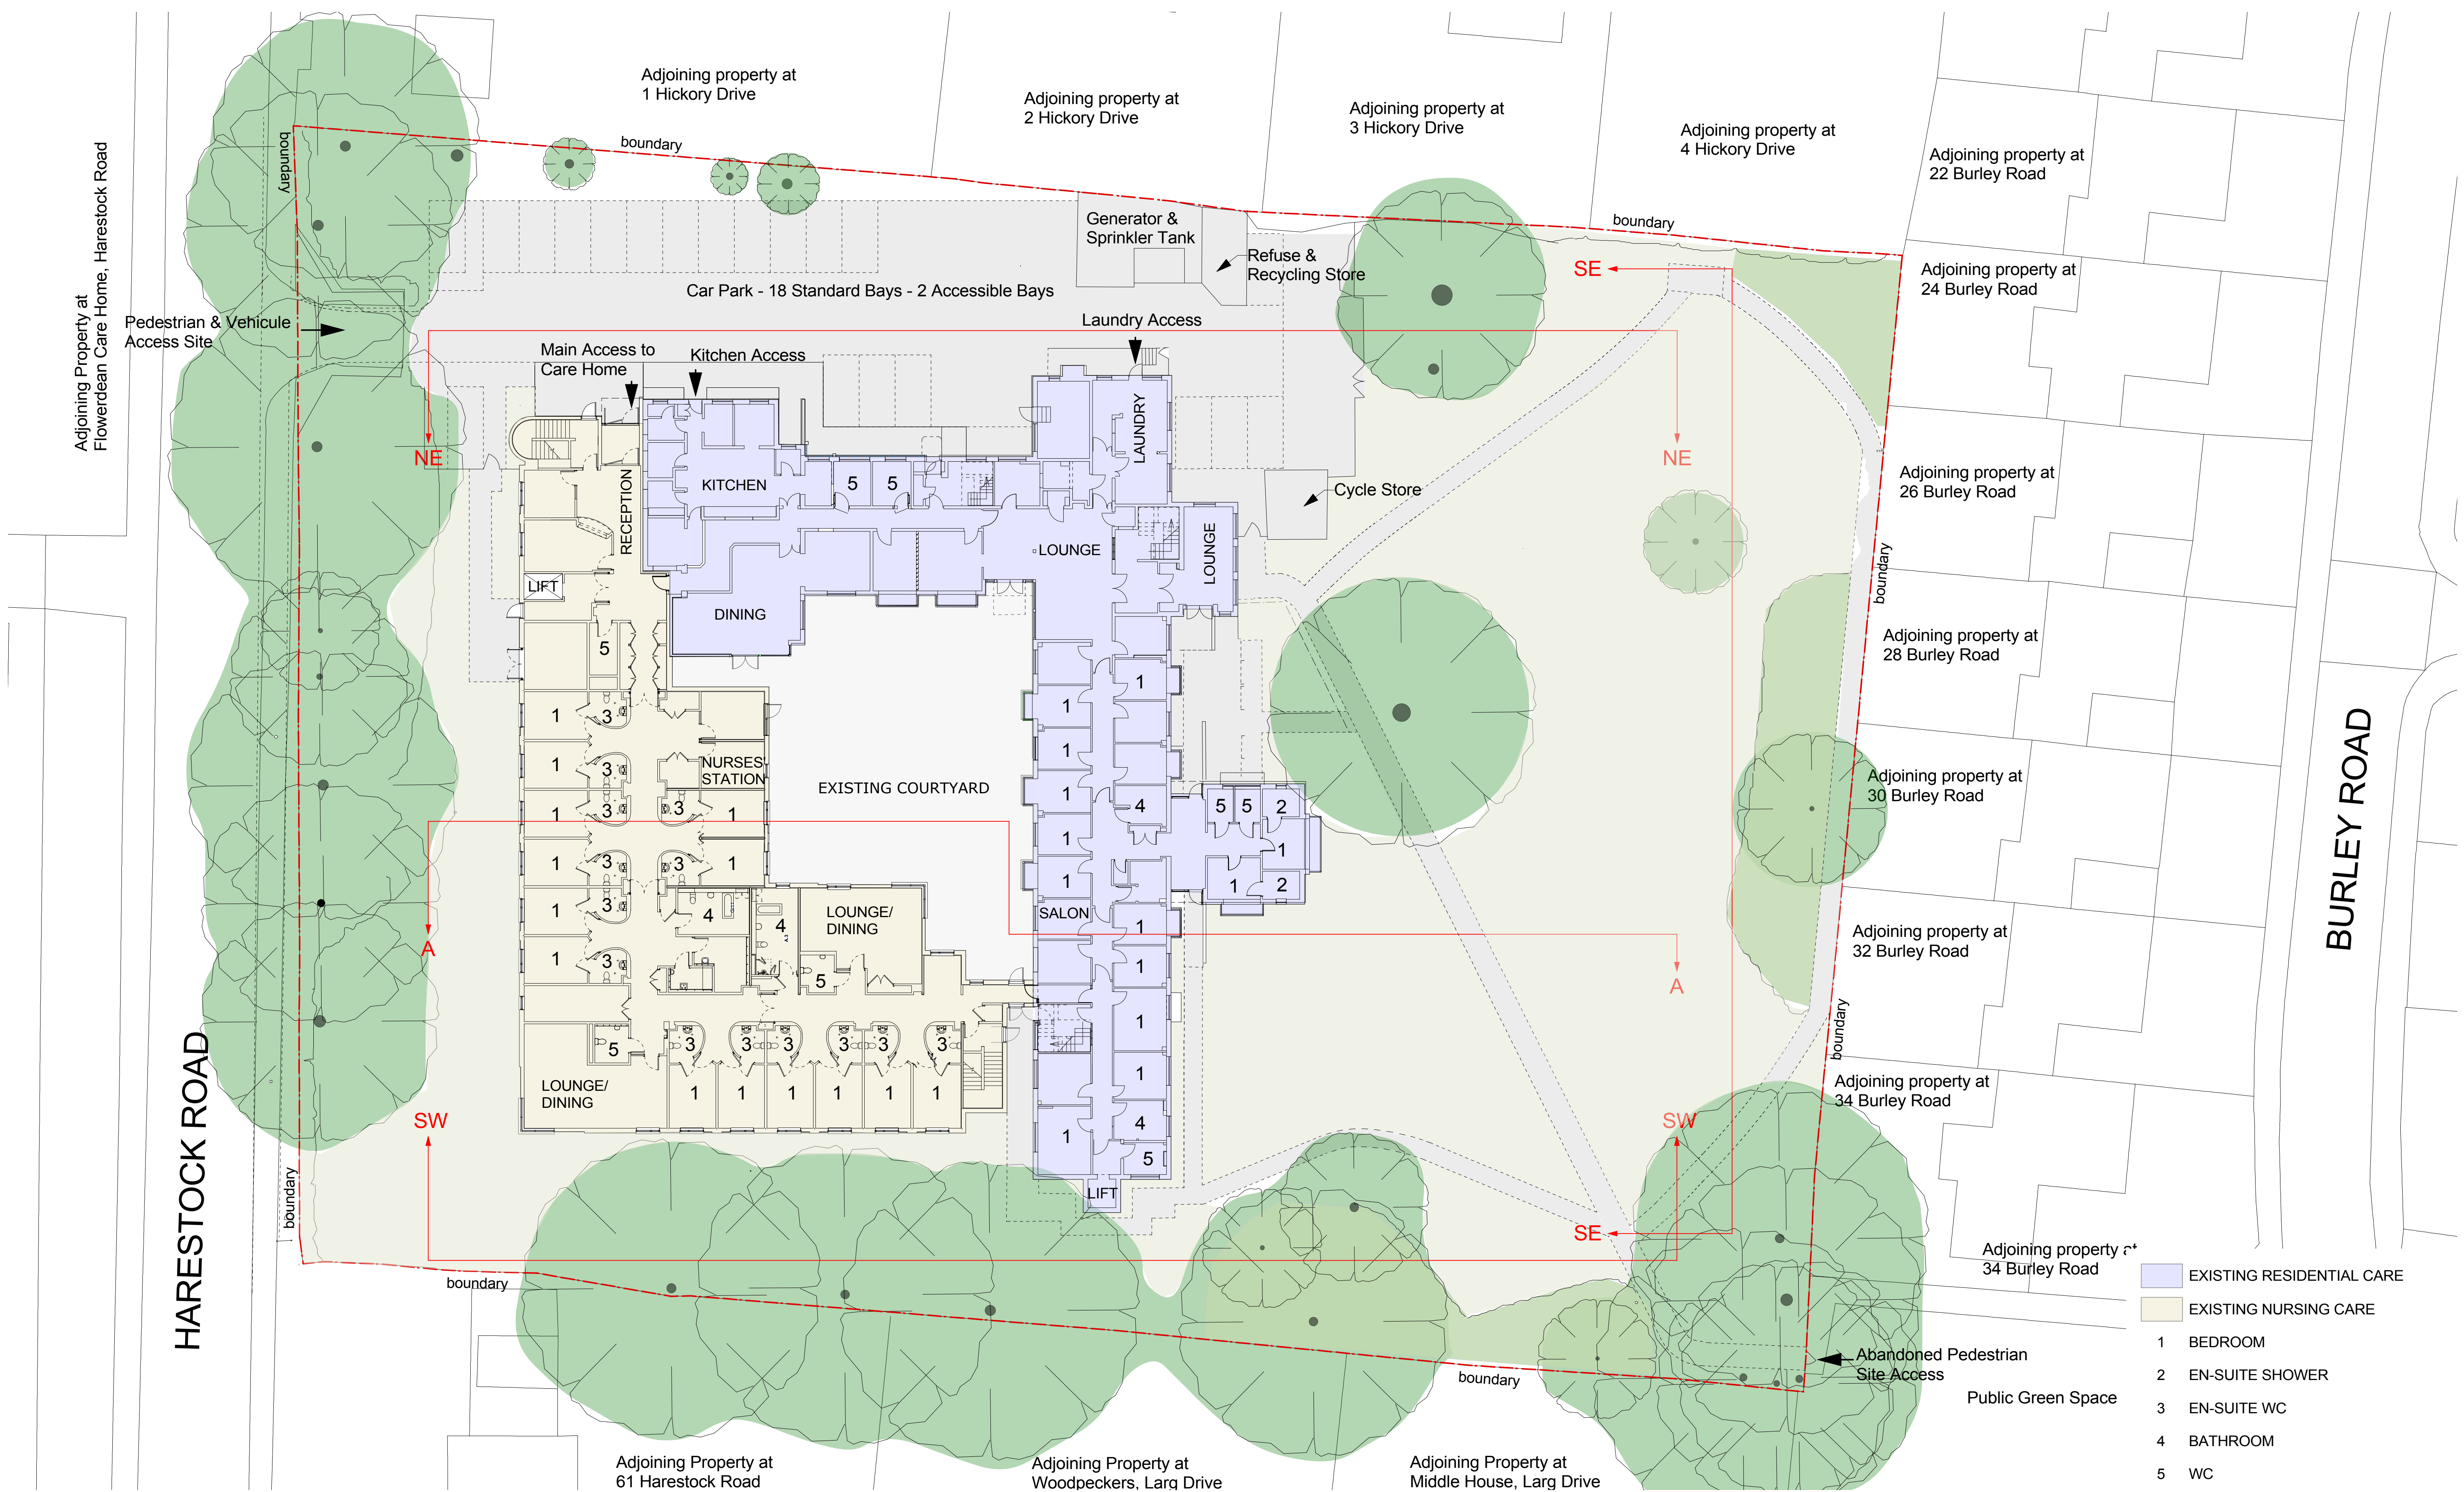


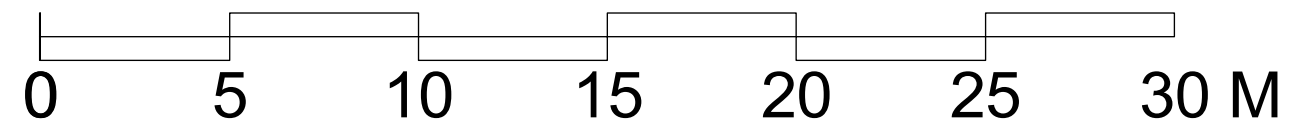

HARESTOCK ROAD

BURLEY ROAD

Planning Application

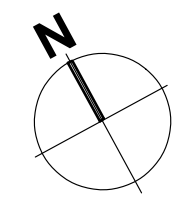

Notes

1 This drawing is © copyright Hampshire County Council 2012. No unauthorised reproduction of any kind is permitted.

2 No Dimensions to be scaled from this drawing

3 This map is reproduced from Ordnance Survey material with the permission of Ordnance Survey on behalf of the controller of Her Majesty's Stationary Office © Crown copyright. Unauthorised reproduction infringes Crown Copyright and may lead to prosecution or civil proceedings. (100019180), (2012)

rev	description	date	by
A	EXTERNAL PATHS ADJACENT TO HARESTOCK ROAD CO-ORDINATED	30/11/12	SM

Hampshire County Council

PROJECT
Westholme Nursing Home
Winchester
Nursing Care Extension

SCALE
1:200 @A1
1:400 @A3

DATE
09/11/12

DRAWN
SM

CHKD
RB

HCC Property Services,
Three Minsters House,
76 High Street, Winchester SO23 8UL.
tel: (01962) 647801

SHEET CONTENTS
Existing Site Plan

DRAWING No.
P9666_P_101

FILE REF.
P9666

REVISION
A