











 

 








 
 
 




-  Specimen native tree planting
-  Hedge and native shrub planting
-  Macadam surfacing
-  Brushed concrete (over culverted ditch)
-  Reinforced grass matting (see key below)
-  Filter drain
-  Synthetic Turf Pitch with sand and rubber crumb infill
-  Fully drained grass pitch constructed with imported topsoil
-  Amenity grass areas utilising as dug topsoil


**Key**



-  All weather football pitch with cross court markings for 7 aside
-  Erosion control matting
-  Gaps to be created through existing hedge. Existing ditch to be culverted. Access path to be constructed over pedestrian and maintenance access.
-  Source of wet area: possible spring
-  Water from pitch discharged into existing ditch under controlled release (hydro brake or similar)
-  Proposed sewer easement - by others, to serve the housing development
-  Swale. Depth indicator staff to be incorporated at lowest point.
-  Pitch to be positively drained
-  Cut off ditch at top of bank
-  Double gates for maintenance and emergency access
-  1.2m high weldmesh fence RAL6005 moss green
-  15m high floodlight columns
-  2.4m high timber acoustic barrier
-  Reinforced grass for emergency access
-  Collector drain along side of pitch drainage
-  Head walls to Eng Spec
-  1.2m high post and three rail fence

**All Weather Pitch**  
 Full size 100m x 65m pitch plus 3m margins to back of goal and 3m margins to sides. Pitch gradient 1:100

**Fencing around STP:**  
 4.5m high fence twin bar 6/5/6 panel fence. All fencing to be rigid weldmesh and polyester powder coated moss green RAL6005 or similar

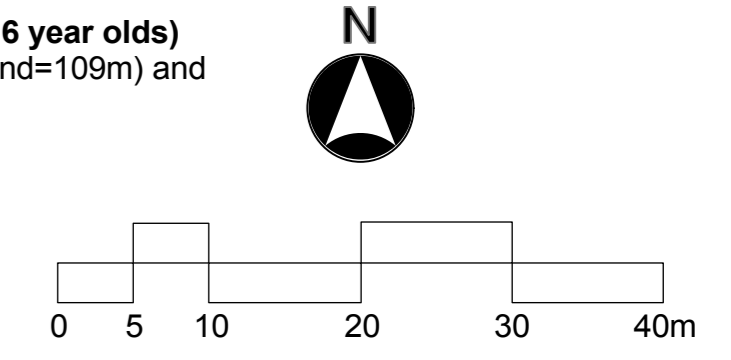**Grass Pitch laid out for rugby union (15-16 year olds)**  
 Min length (91m + in goal area of 9m each end=109m) and width (55m)  
 run off margins ends (3m) sides (4.5m)  
 Total min dims 115m x 64m  
 Diagonal crossfall 1:100



 Hampshire County Council		HCC Property Services, Three Ministers House, 76 High Street, Winchester SO23 8UL, tel: (01962) 847801			
				PROJECT <b>Swanmore College of Technology          All Weather Pitch and grass pitch</b>	
SCALE 1:500 @A1 1:1000 @ A3	DATE 25.11.2011	DRAWN arctmr	CHKD. -	DRAWING No. <b>Y0649-L-201</b>	REVISION <b>P3</b>
				FILE REF. Y0649-L-seriesPLANNING.vwx	