



Existing North Elevation (part of)

Scale 1:500

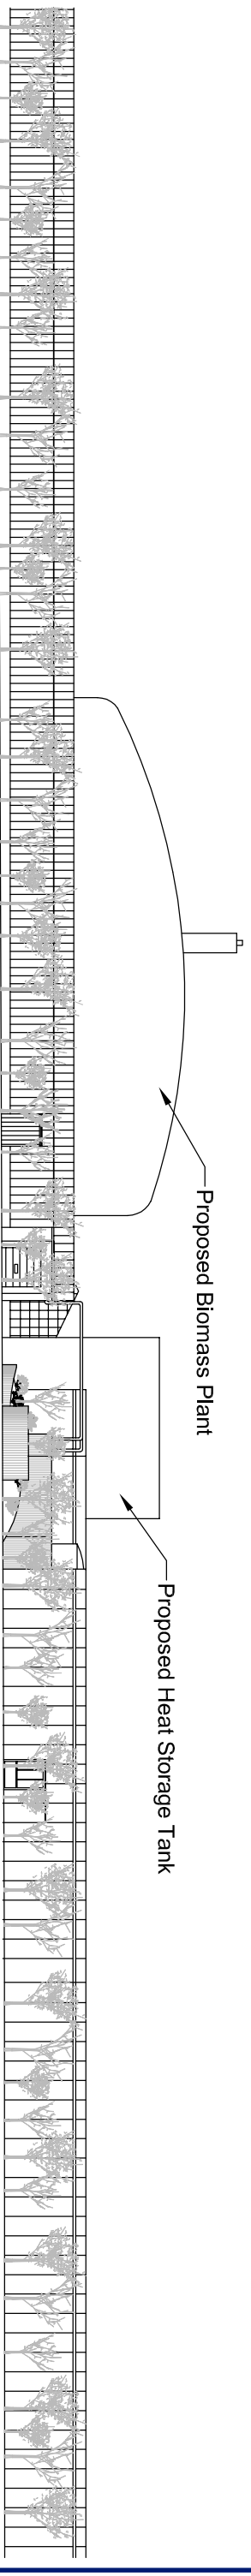


Proposed North Elevation (part of)

Scale 1:500

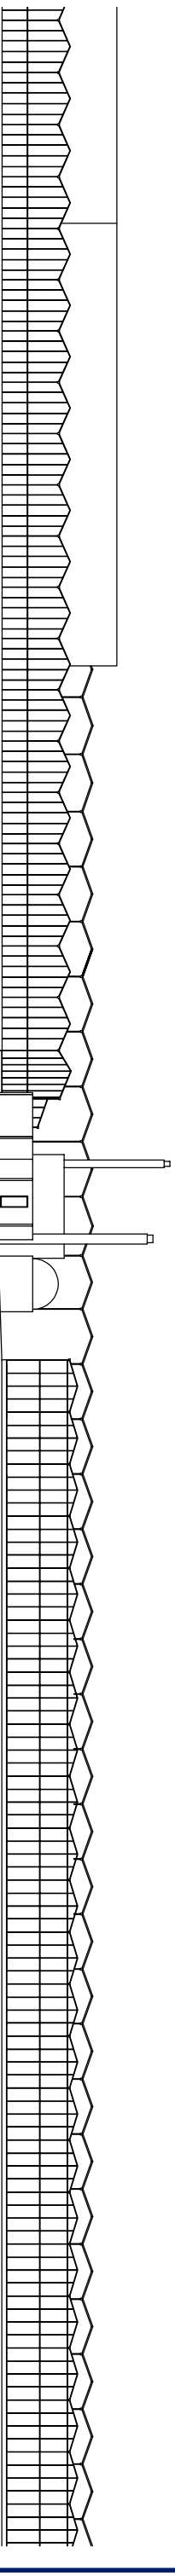

Existing East Elevation (part of)

Scale 1:500

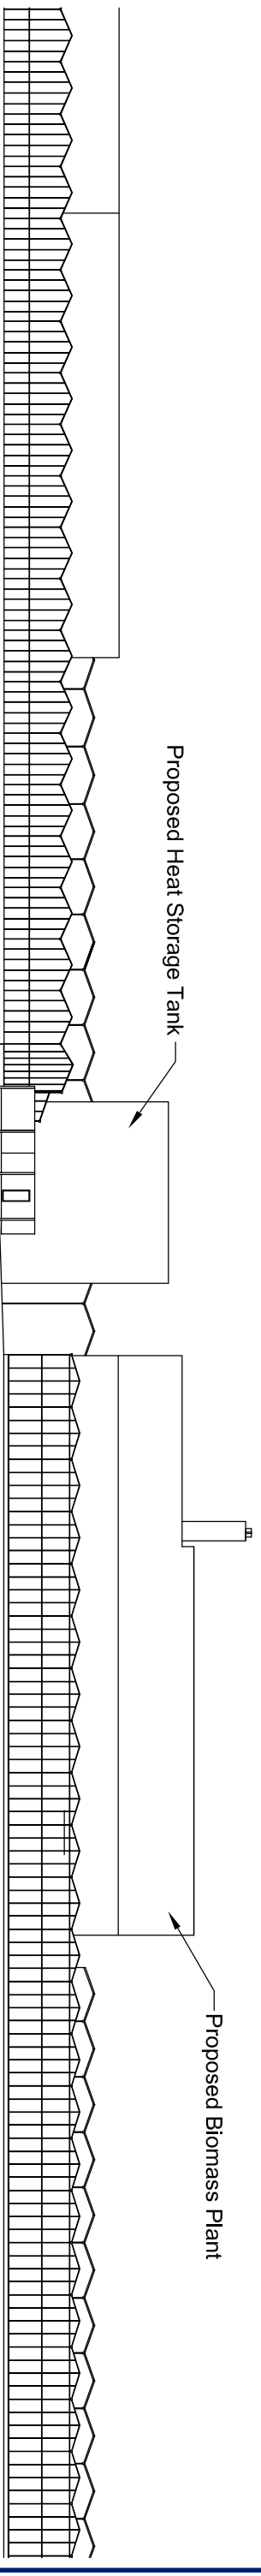

Proposed East Elevation (part of)

Scale 1:500

