



Existing South Elevation (part of)

Scale 1:500

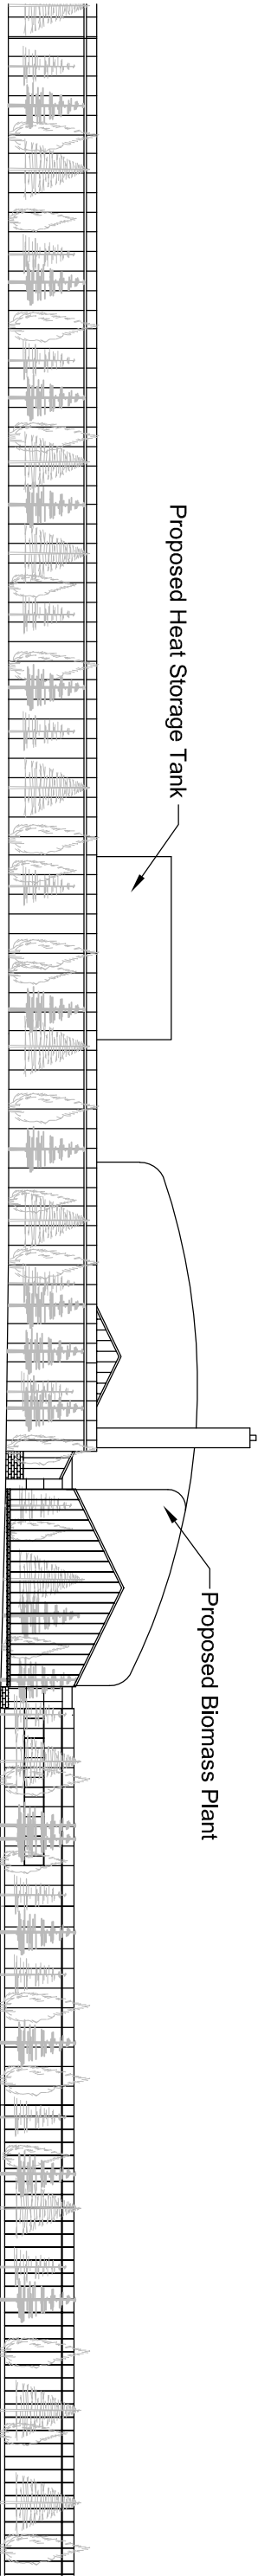


Proposed South Elevation (part of)

Scale 1:500

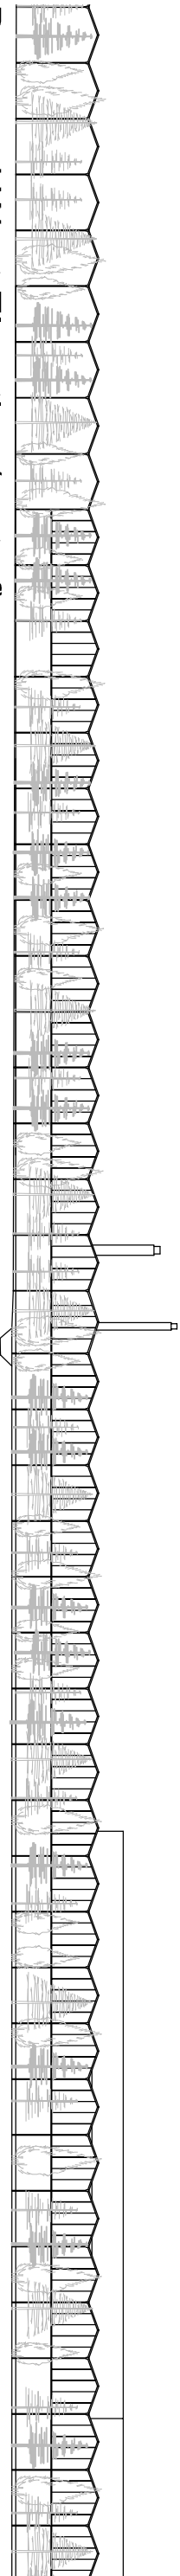

Proposed West Elevation (part of)

Scale 1:500

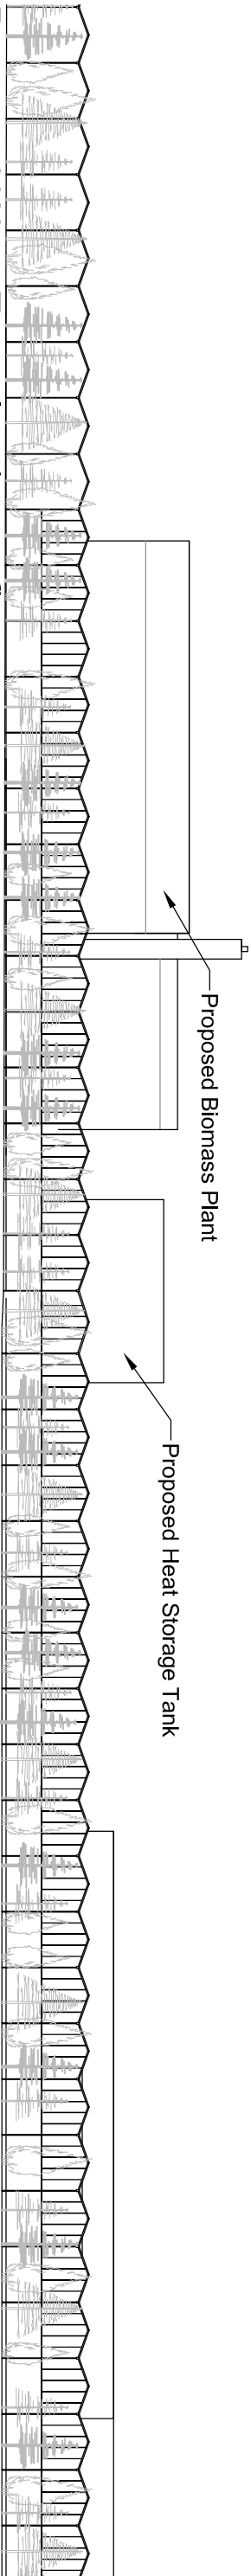

Proposed West Elevation (part of)

Scale 1:500

