


**SOUTH EAST ELEVATION A-A**

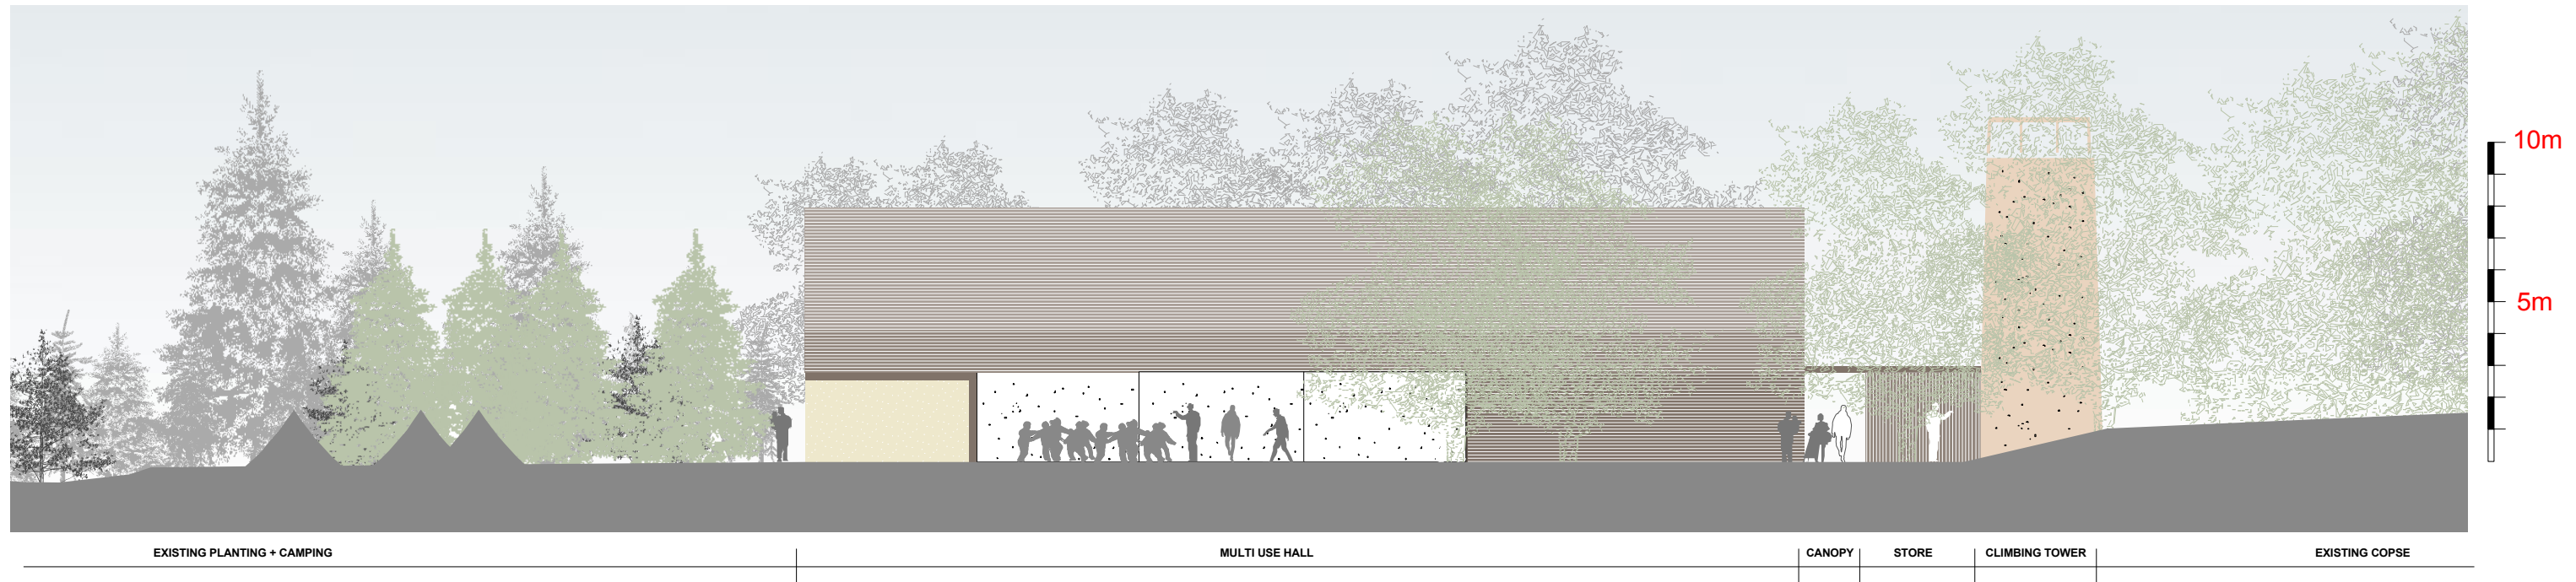


**NORTH EAST ELEVATION B-B**

# PLANNING



Property, Business and Regulatory Services,  
Three Minsters House,  
76 High Street, Winchester SO23 8UL.  
tel: (01962) 847801

**MATERIALS**

 

Notes	rev	description	date	by
<p>1 This drawing is © copyright Hampshire County Council 2009. No unauthorised reproduction of any kind is permitted.</p> <p>2 No Dimensions to be scaled from this drawing</p> <p>3 This map is reproduced from Ordnance Survey material with the permission of Ordnance Survey on behalf of the controller of Her Majesty's Stationery Office © Crown copyright. Unauthorised reproduction infringes Crown Copyright and may lead to prosecution or civil proceedings. (100019180), (2009)</p>	-	PLANNING ISSUE	Feb 10	RH
	A	PLANNING ISSUE - Revisions as clouded	Mar 10	RH

PROJECT			SHEET CONTENTS	
<b>RUNWAYS END YOUTH ACTIVITY CENTRE ALDERSHOT</b>			<b>Proposed Multi-Use Hall Elevations A and B</b>	
SCALE	DATE	DRAWN.	DRAWING No.	REVISION
1:100 @ A1 1:200 @ A3	Jan 10	arcsbk	<b>P6218 - P 022</b>	<b>A</b>
			FILE REF. P6724-P706 GA Plans	