



Proposed North Elevation

Scale 1:1000

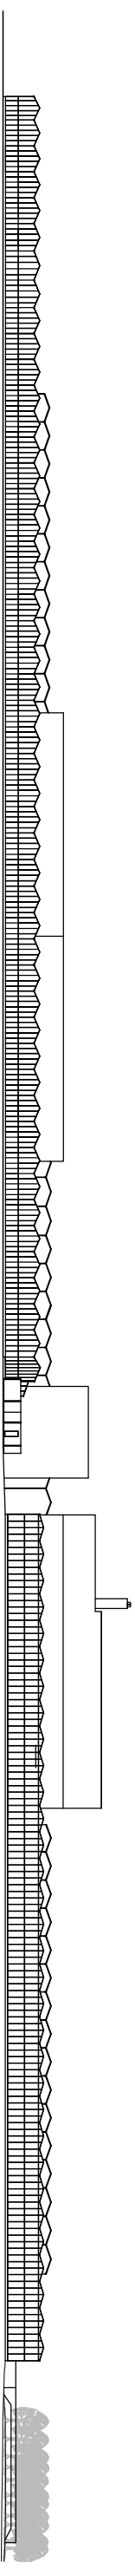


Proposed East Elevation

Scale 1:1000

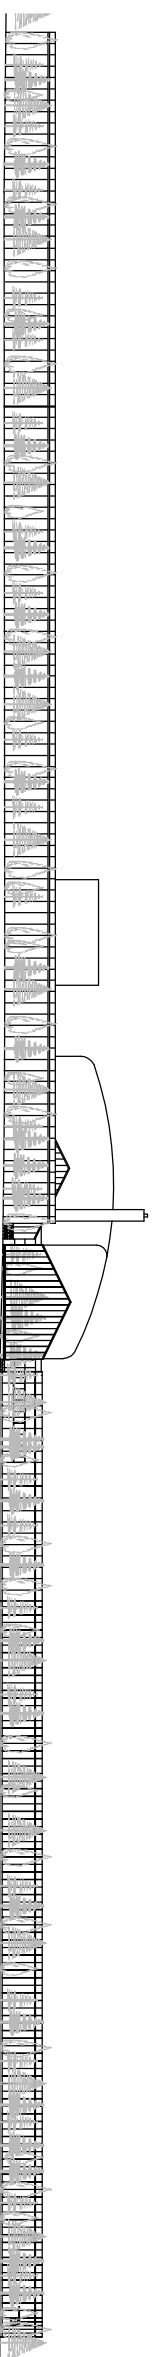

Proposed South Elevation

Scale 1:1000

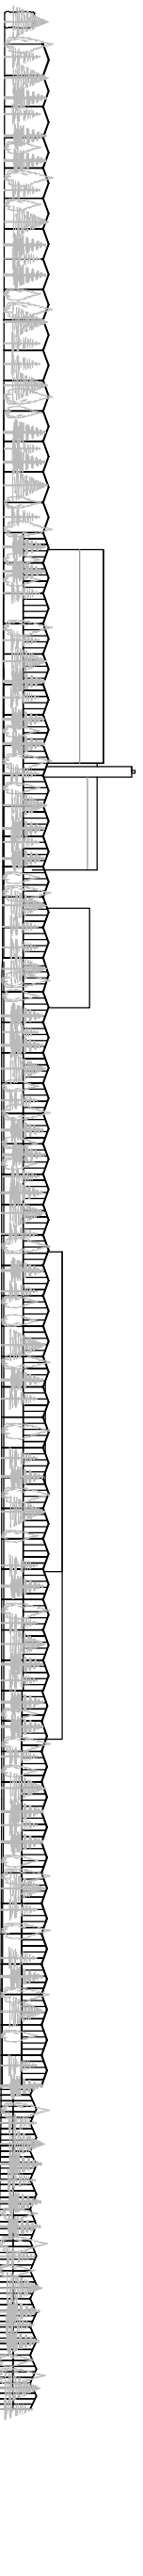

Proposed South Elevation

Scale 1:1000

R ELLIOTT ASSOCIATES LTD
CONSULTING STRUCTURAL & CIVIL ENGINEERS

t: (01590) 683176

f: (01590) 683533

info@rea-ltd.co.uk

www.rea-ltd.co.uk



Dennett House
 Brighton Road
 Sway
 Lyminster
 Hampshire
 SO41 6EB

Client: HH Nurseries
 Gore Road
 New Milton
 Hampshire
 Job Title: Proposed Biomass Plant &
 Heat Storage Tank

Drawn By: AJNE
 Drawing Title: Proposed Elevations

Date: October 2011
 Drawing Number: 2931 P 12

Sheet Size: A3
 Revision: B