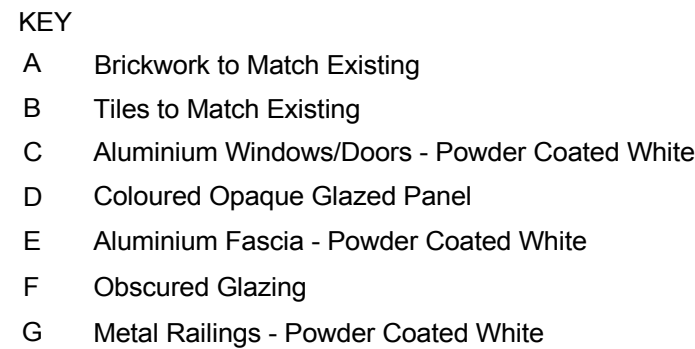


Notes	
1	This drawing is © copyright Hampshire County Council 2012. No unauthorised reproduction of any kind is permitted.
2	No Dimensions to be scaled from this drawing
3	This map is reproduced from Ordnance Survey material with the permission of Ordnance Survey on behalf of the controller of Her Majesty's Stationery Office © Crown copyright. Unauthorised reproduction infringes Crown Copyright and may lead to prosecution or civil proceedings. (100019180), (2012)

 Hampshire County Council		HCC Property Services, Three Ministers House, 76 High Street, Winchester SO23 8UL. tel: (01962) 847801		 Property Services	
PROJECT Westholme Nursing Home Winchester Nursing Care Extension				SHEET CONTENTS Proposed Southeast Elevation	
SCALE 1:100 @A1 1:200 @A3		DATE 09/11/12		DRAWN. SM	
		CHKD. RB		DRAWING No. P9666_P_115	
				FILE REF. P9666	
				REVISION A	