



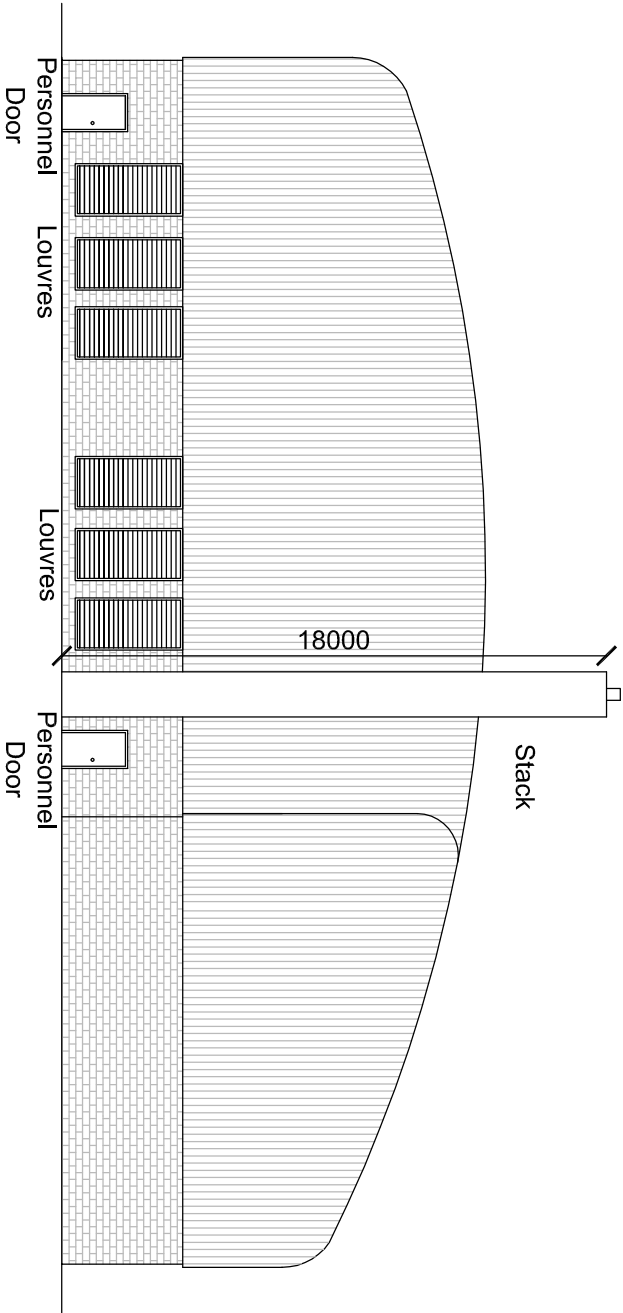

South Elevation


Scale 1:250

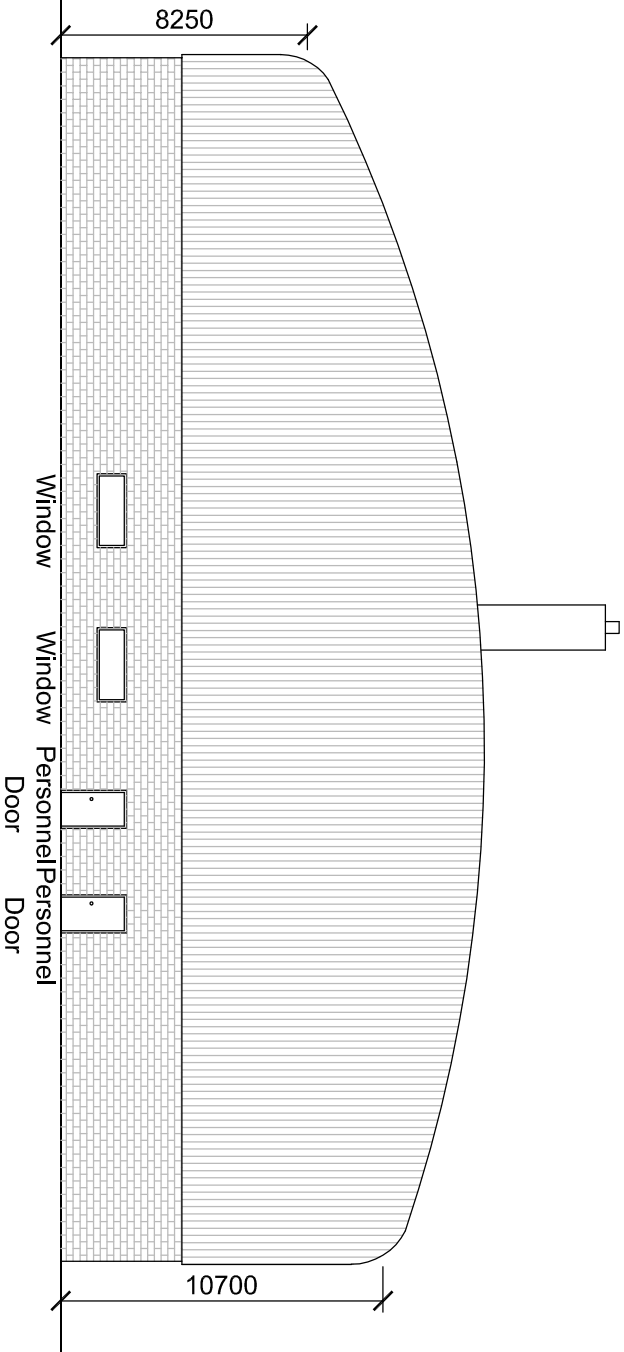

North Elevation


Scale 1:250

Door, window and louvre location and sizes to be confirmed

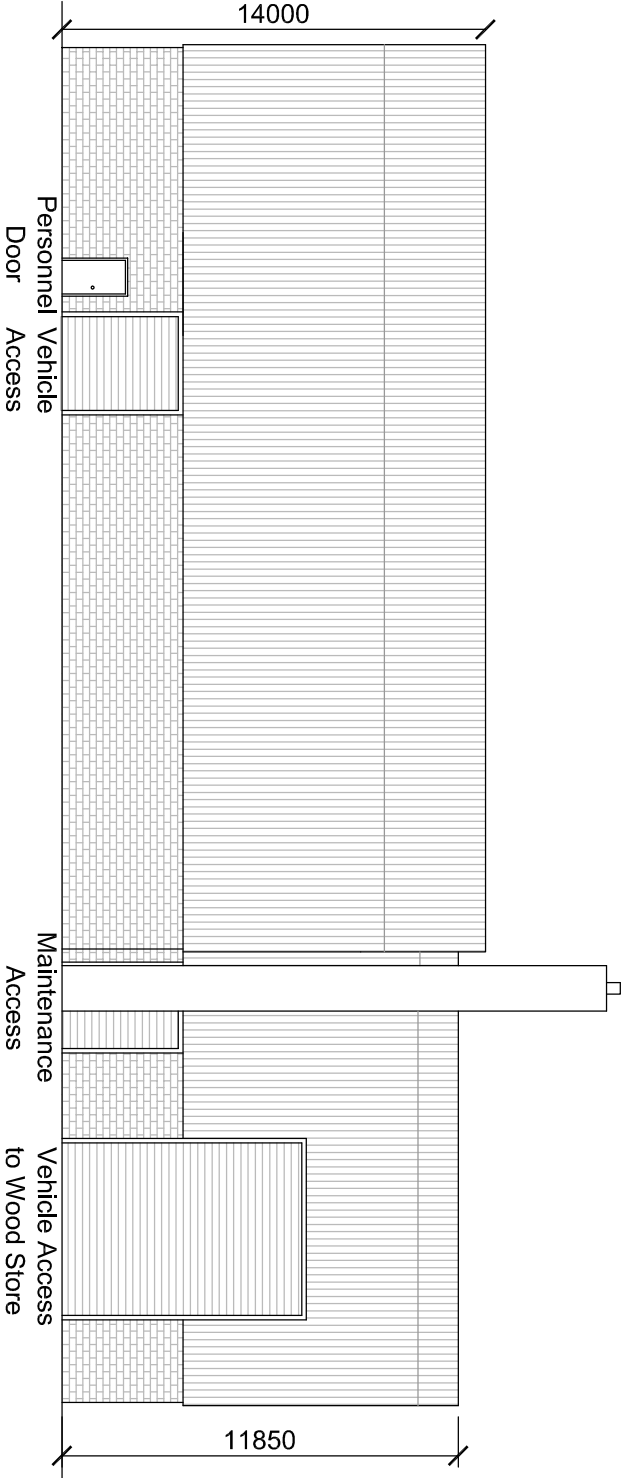

West Elevation

Scale 1:250

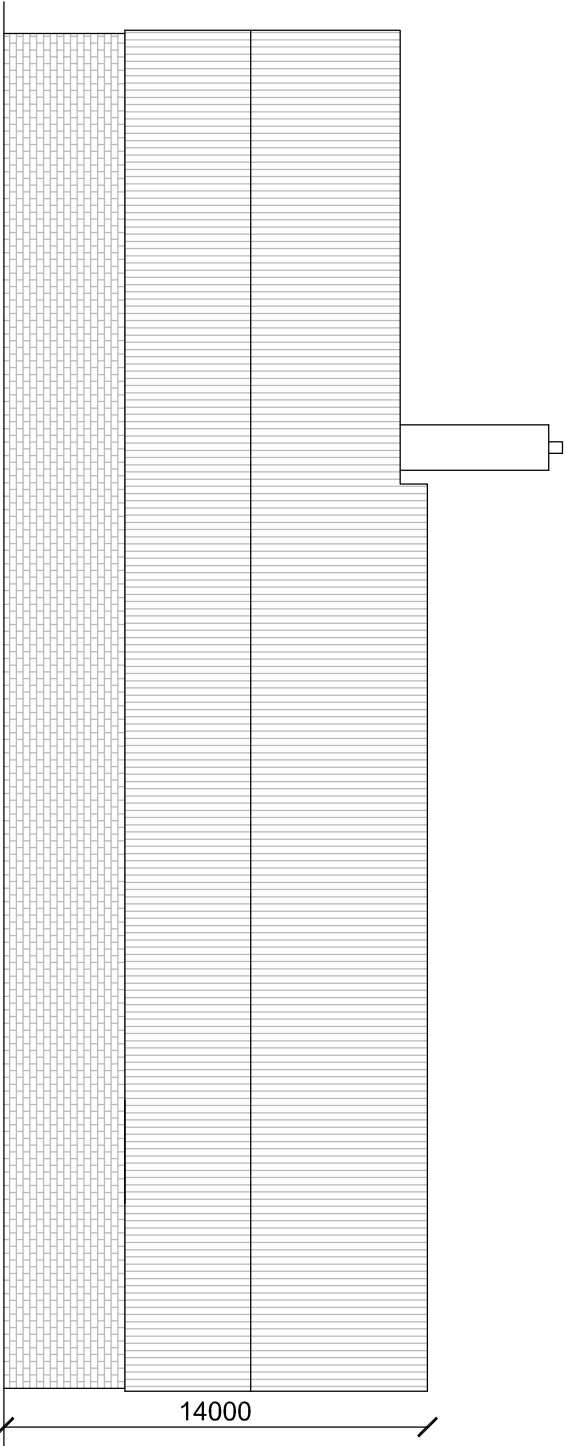

East Elevation

Scale 1:250

