



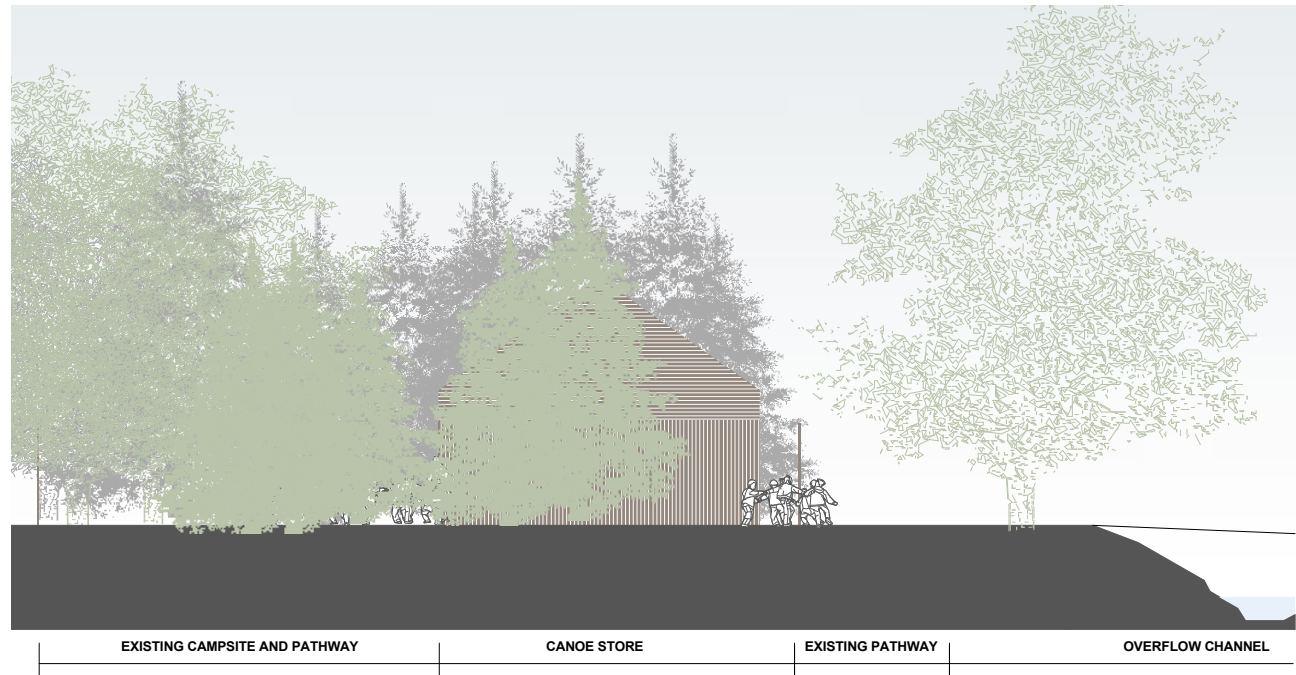

NORTH EAST ELEVATION C - C



SOUTH EAST ELEVATION D - D

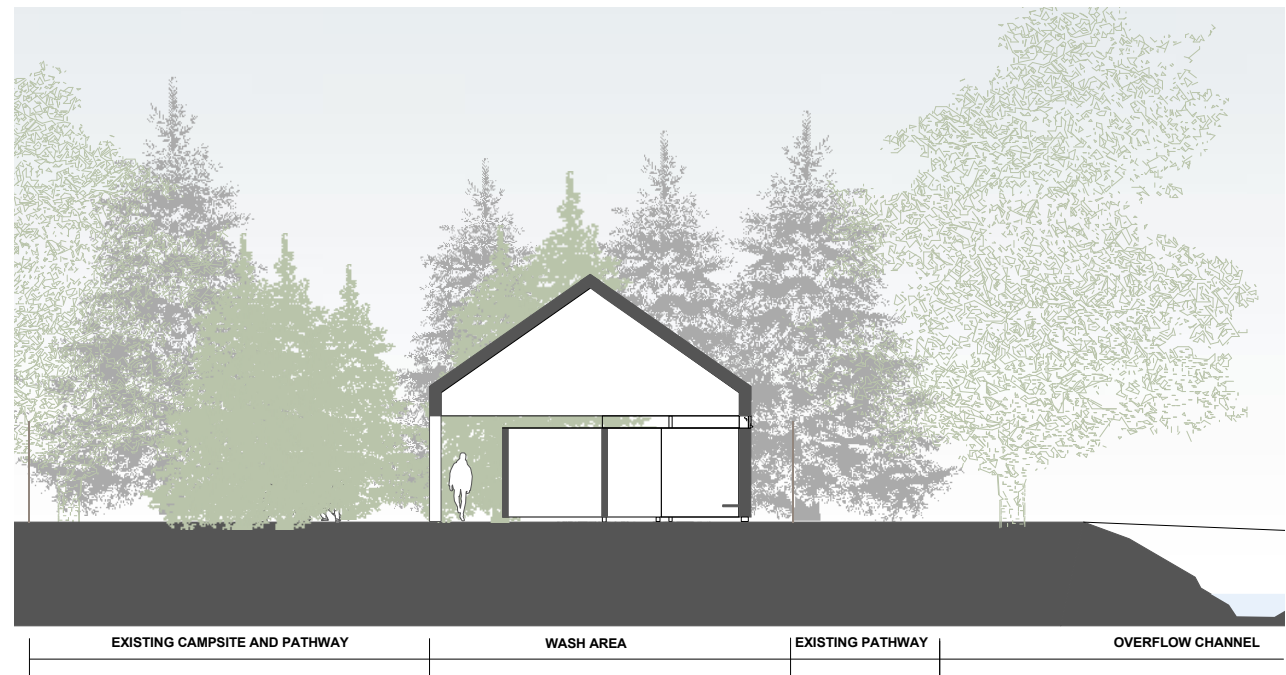

SECTION E

PLANNING



Property, Business and Regulatory Services,
Three Minsters House,
76 High Street, Winchester SO23 8UL.
tel: (01962) 847801

MATERIALS



Notes

- This drawing is © copyright Hampshire County Council 2009. No unauthorised reproduction of any kind is permitted.
- No Dimensions to be scaled from this drawing
- This map is reproduced from Ordnance Survey material with the permission of Ordnance Survey on behalf of the controller of Her Majesty's Stationary Office © Crown copyright. Unauthorised reproduction infringes Crown Copyright and may lead to prosecution or civil proceedings. (100019180), (2009)

rev	description	date	by
-	PLANNING ISSUE	Feb 10	RH

PROJECT RUNWAYS END YOUTH ACTIVITY CENTRE ALDERSHOT		
SCALE 1:100 @ A1 1:200 @ A3	DATE Jan 10	DRAWN. arcsbk

SHEET CONTENTS Proposed Canoe Store Elevations C and D Section E	
DRAWING No. P6218 - P 033	REVISION -
FILE REF. P6724-P706 GA Plans	