



SITE PLAN
SCALE 1:200

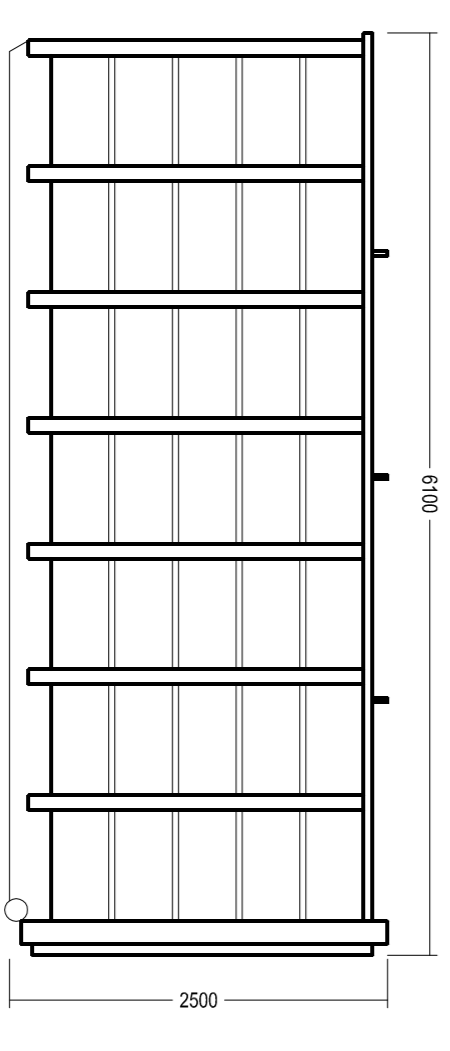


SIDE


TYPICAL CONTAINER ELEVATIONS SCALE 1:50

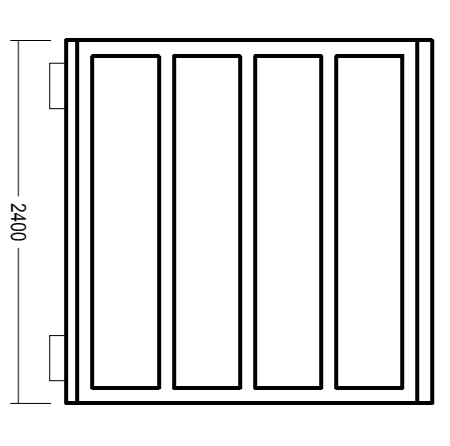










FRONT

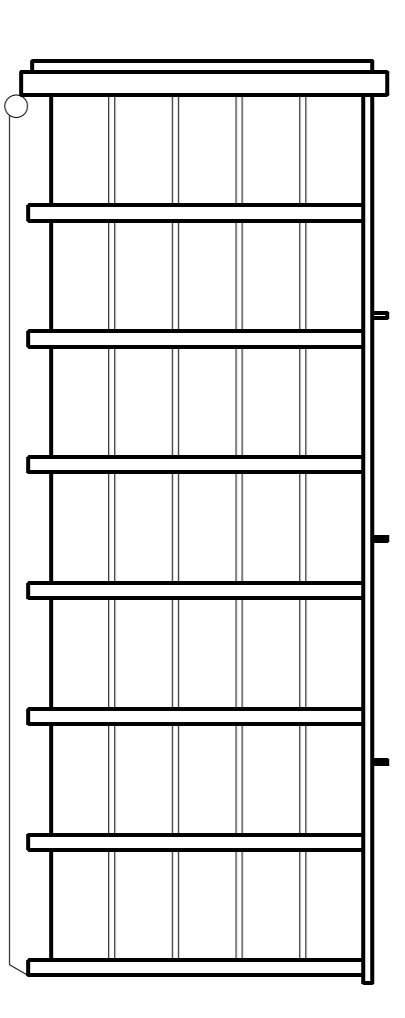

SIDE

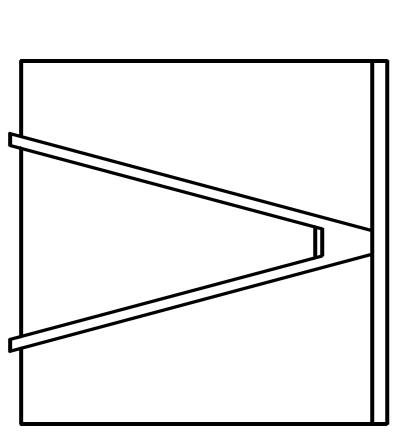


REAR

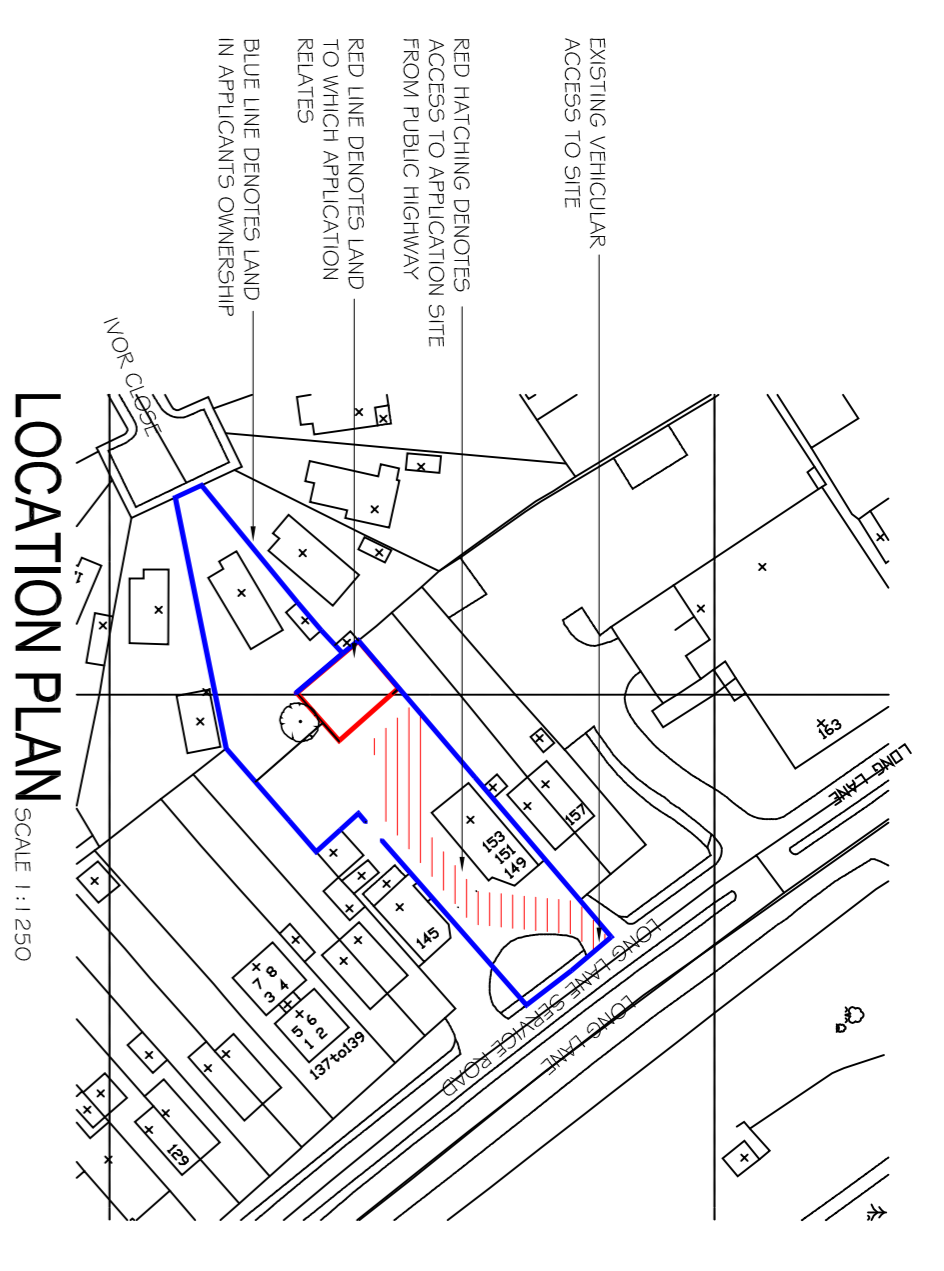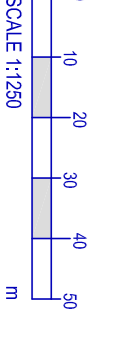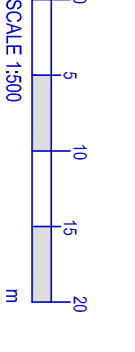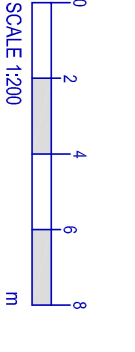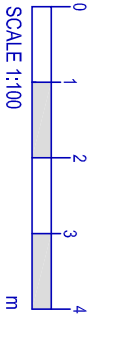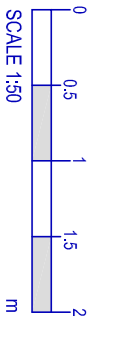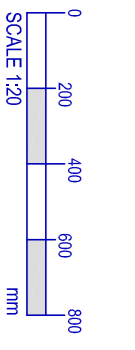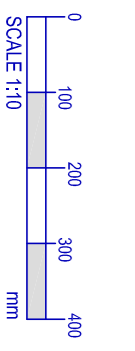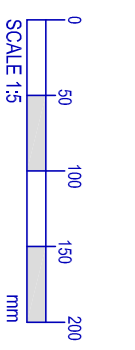

LOCATION PLAN
SCALE 1:1250

REV	DATE	DESCRIPTION	DR	CHK
A	02/06/10	EXISTING ACCESS ANNOTATED	CB	JK

DO NOT SCALE THESE DRAWINGS. USE WRITTEN DIMENSIONS ONLY. ALL DIMENSIONS TO BE CHECKED ON SITE PRIOR TO COMMENCEMENT OF WORK. THIS DRAWING IS THE PROPERTY OF SIMPSON HILDER ASSOCIATES AND MAY NOT BE REPRODUCED, COPIED OR ALTERED IN ANY MANNER WITHOUT WRITTEN AUTHORITY.

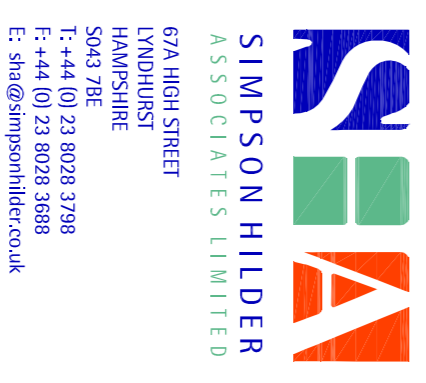

www.simpsonhilder.co.uk

PROPOSED

PLANNING

**151 - 153 LONG LANE
HOLBURY
HAMPSHIRE
SO45 2NZ**

DATE: APRIL 2010	DRAWING NO:	5216
SCALE: 1:50, 1:200, 1:1250	PROJECT NO.:	100
	DRAWING TITLE:	A
	DATE CHECKED:	