


Location/ Site Plan

KEY

- = Areas of proposed enhancement works (internal refurbishment)
- = Existing community areas not included in the works

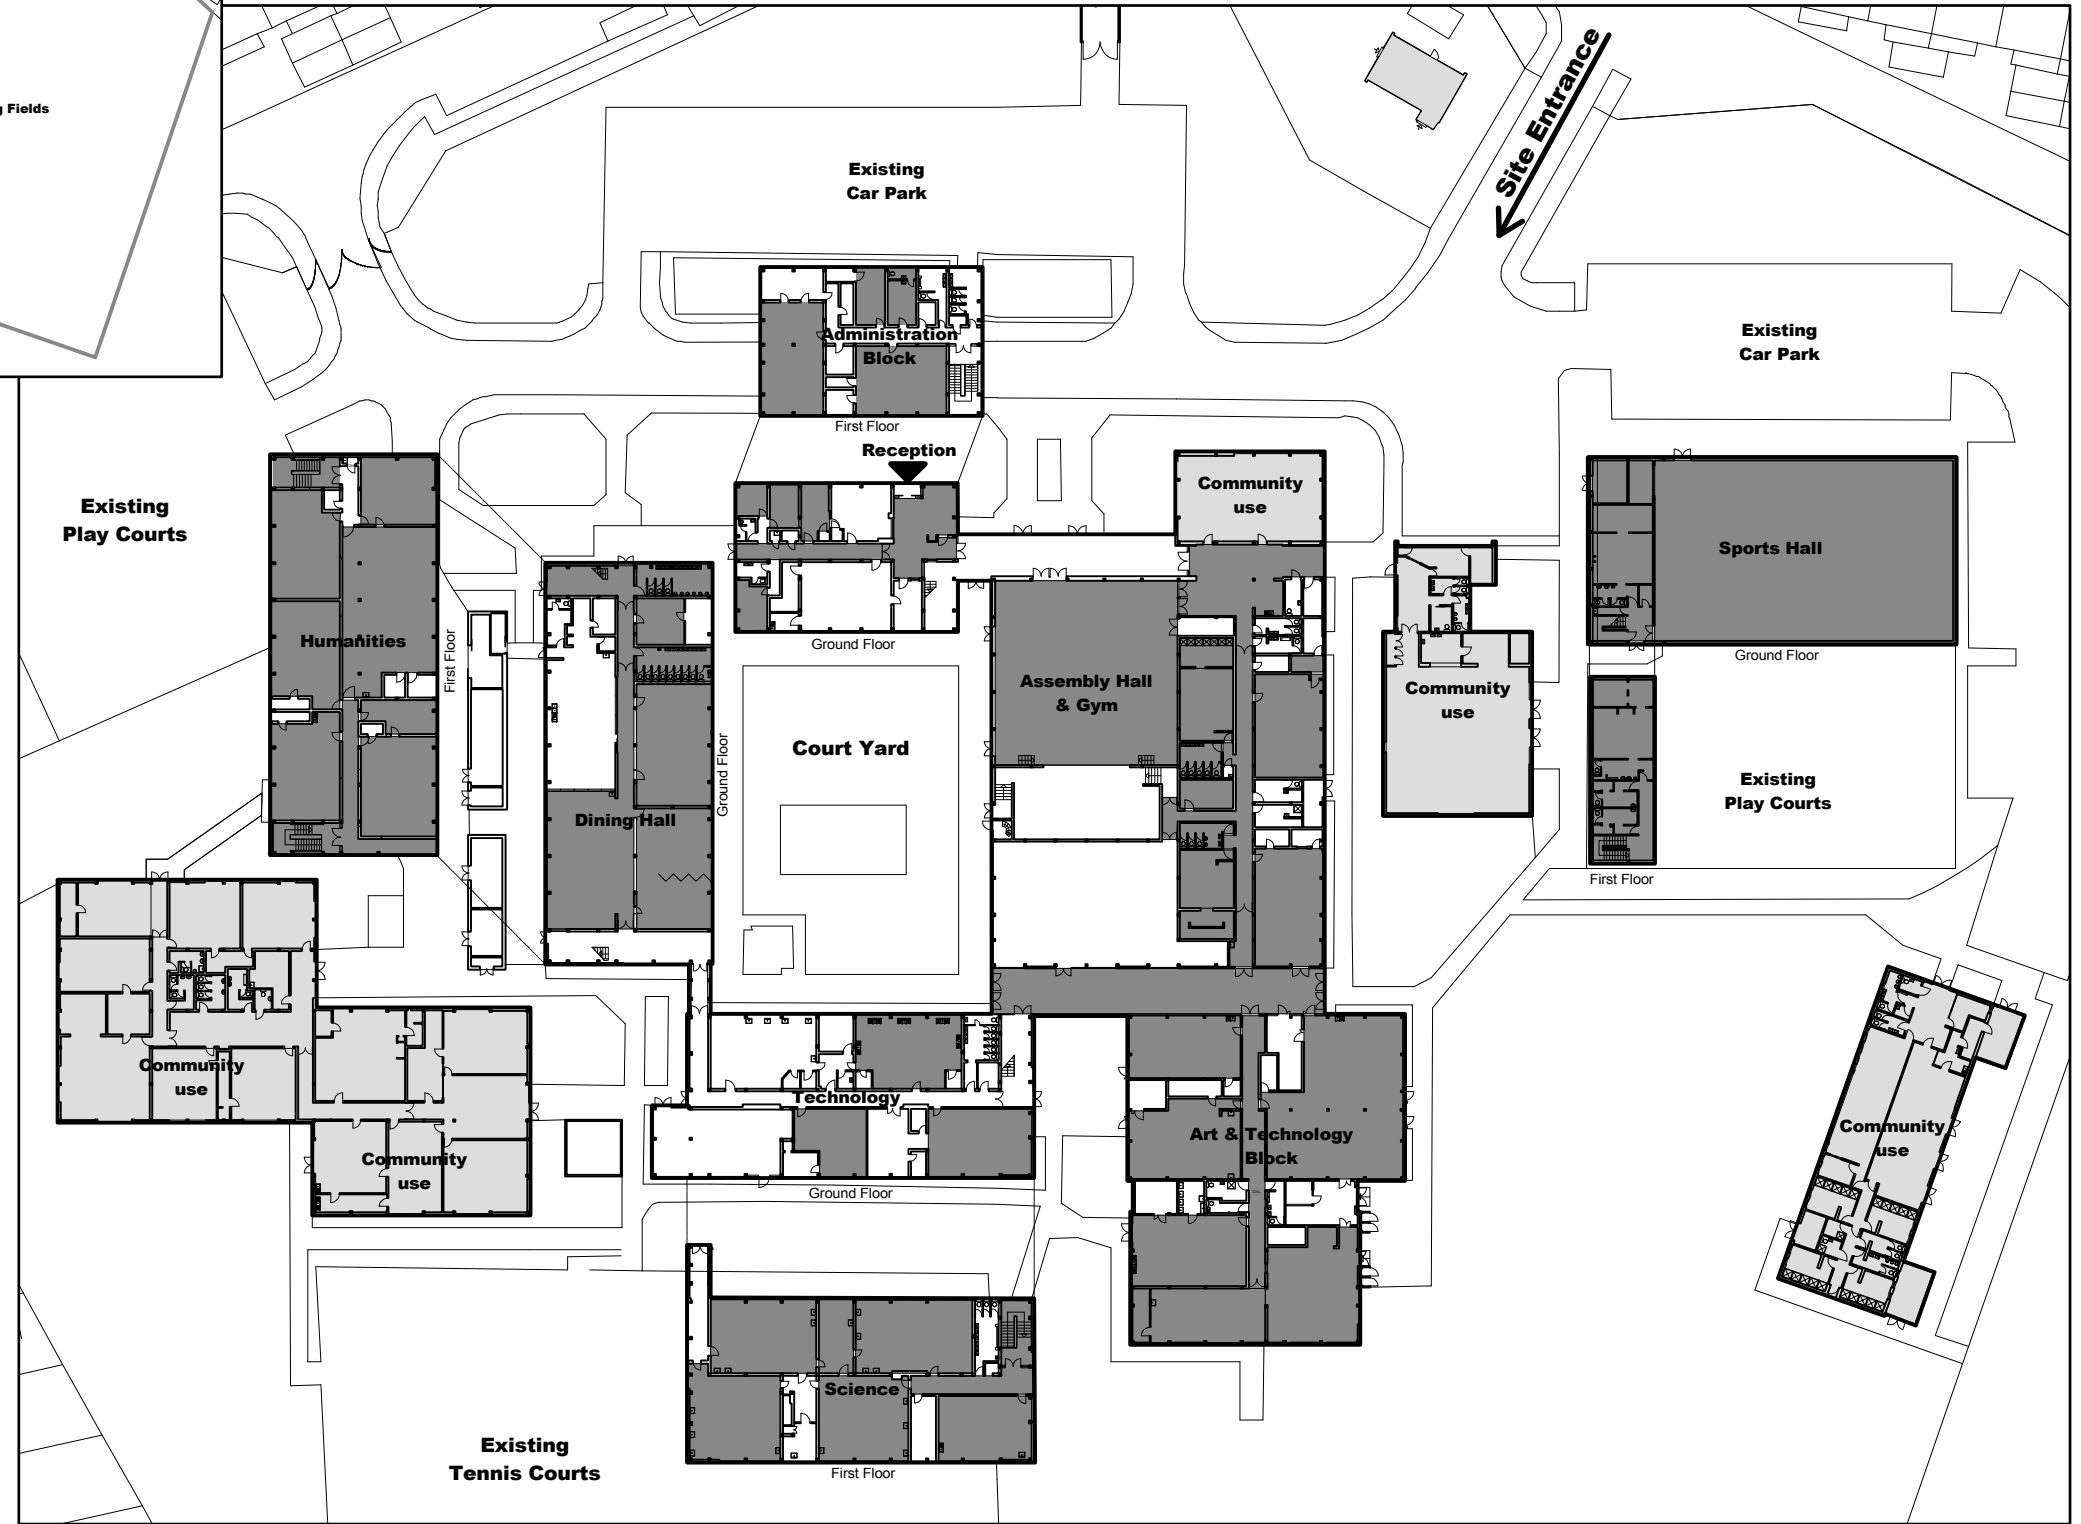

Oak Farm School - Proposed Work Areas

Notes	
1 This drawing is © copyright Hampshire County Council 2010. No unauthorised reproduction permitted. All rights reserved.	3 This map is reproduced from Ordnance Survey material with the permission of Ordnance Survey on behalf of the controller of Her Majesty's Stationery Office © Crown Copyright. Unauthorised reproduction infringes Crown Copyright and may lead to prosecution or civil proceedings. LA076651, 2010
2 No dimensions are to be scaled from this drawing	

rev	description	date	by

PROJECT			SHEET CONTENTS	
Relocation of Samuel Cody School To The Existing Oak Farm School, Ballantyne Road			Proposed Work Areas Internal Refurbishment	
SCALE	DATE	DRAWN.	DRAWING No.	REVISION
various @ A1 @ A3	10/12/10	ARCTTJ	P9126/4207/R1	A
FILE REF.				