




- Notes:
1. Do not scale from this drawing.
 2. All dimensions are in millimeters unless otherwise stated.
 3. All dimensions must be checked on site.
 4. The designer shall be notified of any discrepancies.
 5. This drawing has been produced for sole use on this project and is not intended for use by any other person or any other purpose.

DRAWING NOTES:

1. This drawing represents the schematic design, and is subject to detail design development.
2. The building interior is to be kept under negative pressure to prevent odour impacts.
3. All waste reception & deliveries will be carried out within the building.
4. Roof lights are to maximise natural daylight within the building.

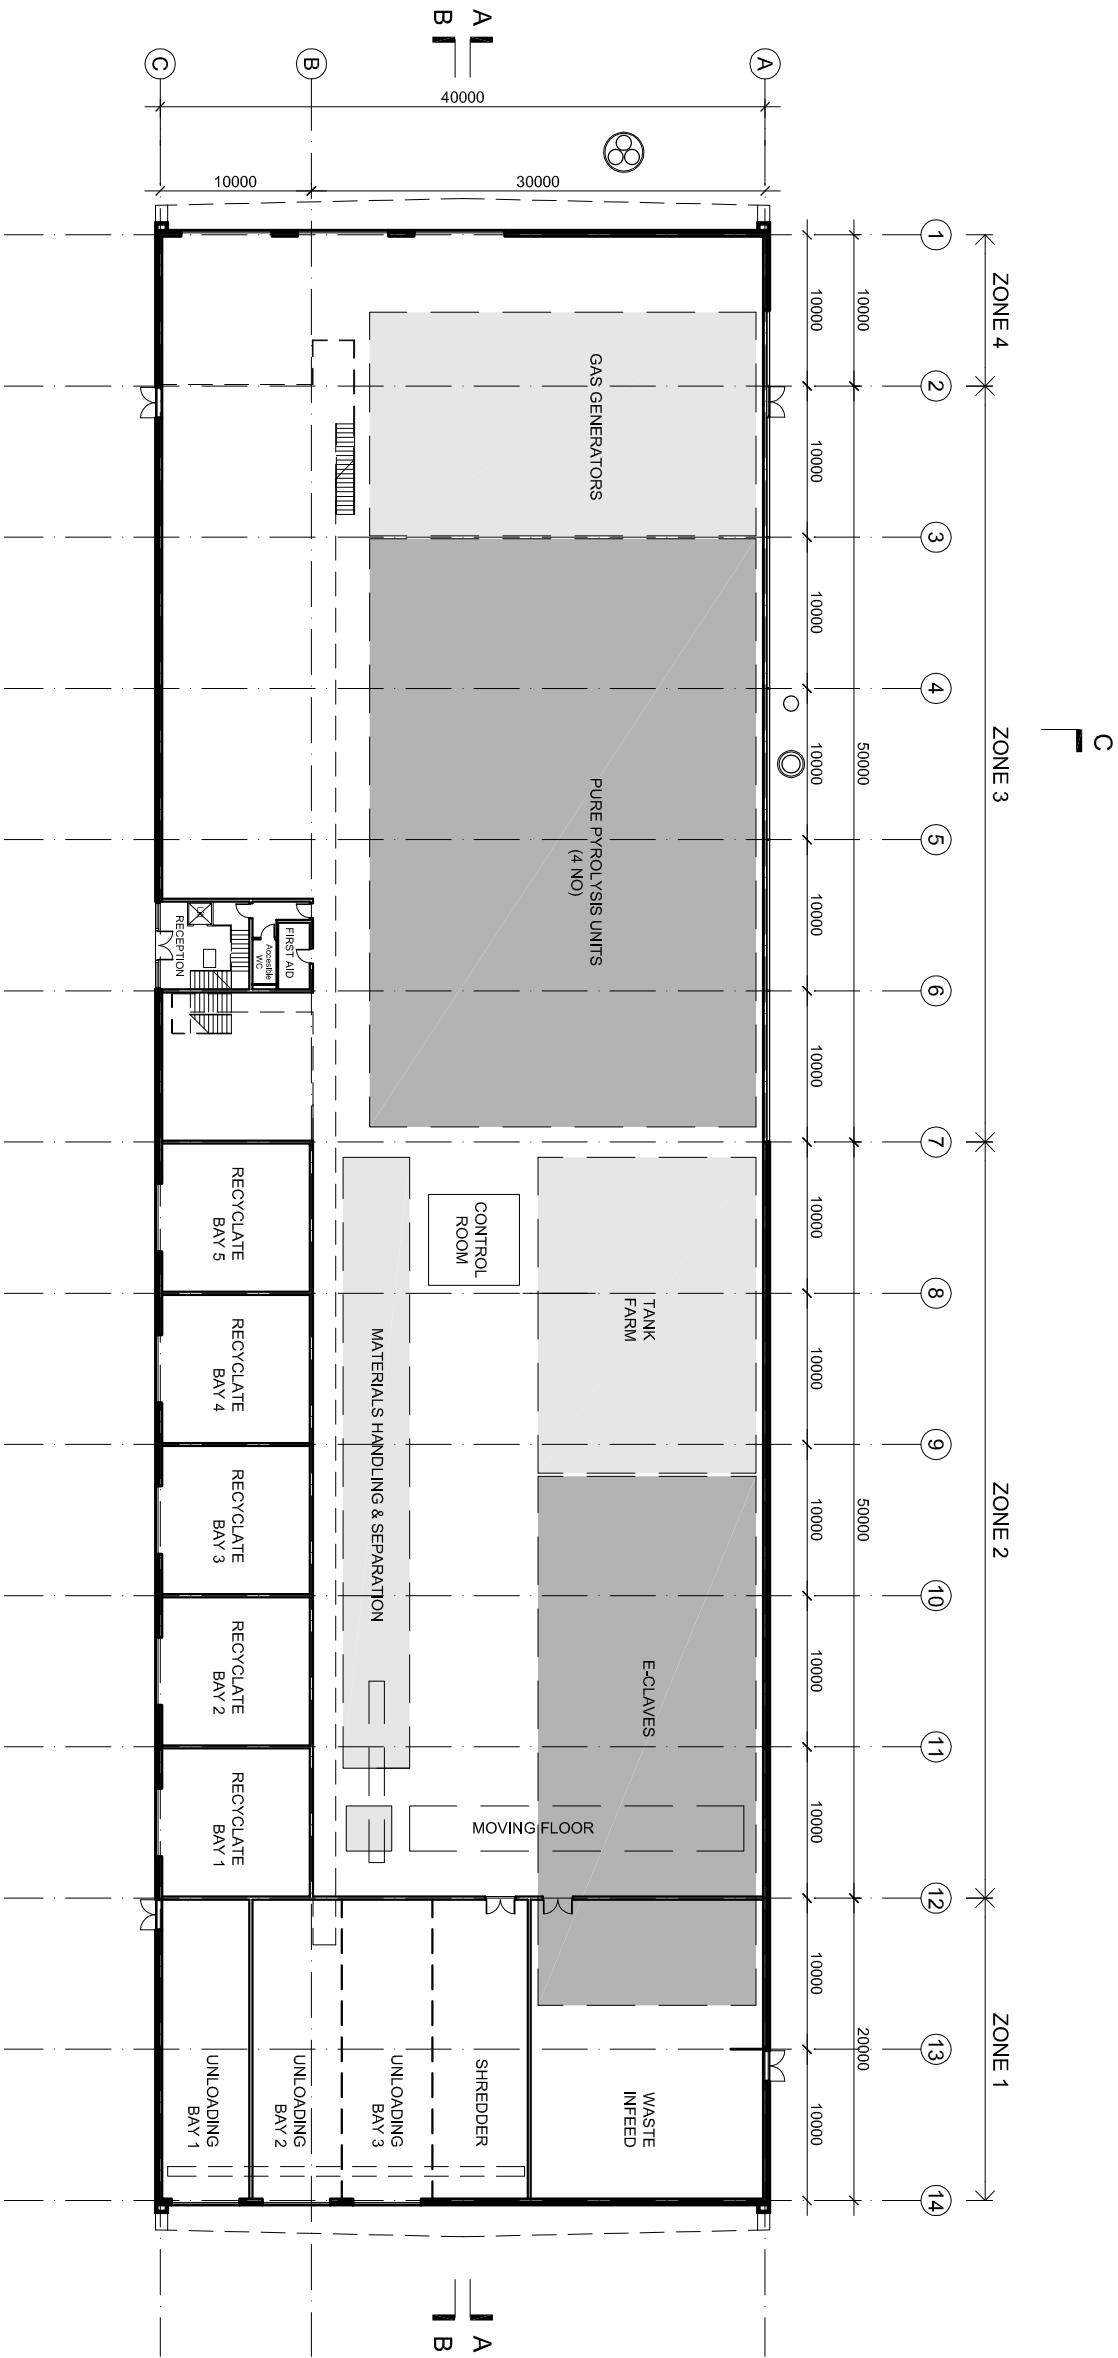

LEVEL 00

ZONE KEY	
ZONE 1	WASTE RECEPTION
ZONE 2	WASTE PROCESSING / TREATMENT
ZONE 3	PYROLYSIS
ZONE 4	POWER GENERATION

PROJECT TITLE			
Advanced Conversion Technology & Anaerobic Digestion Facility			
MICHELDEVER			
DRAWING TITLE			
Proposed Floor Plan			
LEVEL 00			
CLIENT			
Clean Power Properties Ltd & Network Rail Infrastructure Ltd			
STATUS			
PLANNING APPLICATION			
SCALE	DRAWN		
1:500	AT A3	JW	
CHECKED	APPROVED		
RW	RVW		
DRG SIZE	DATE	DRAWING NUMBER	REV
A3	09.07.12	CPPL-04/10-02	/



12 GREENWAY FARM, BATH ROAD,
WICK, BRISTOL, BS30 5RL
TEL : 0117 937 4077