


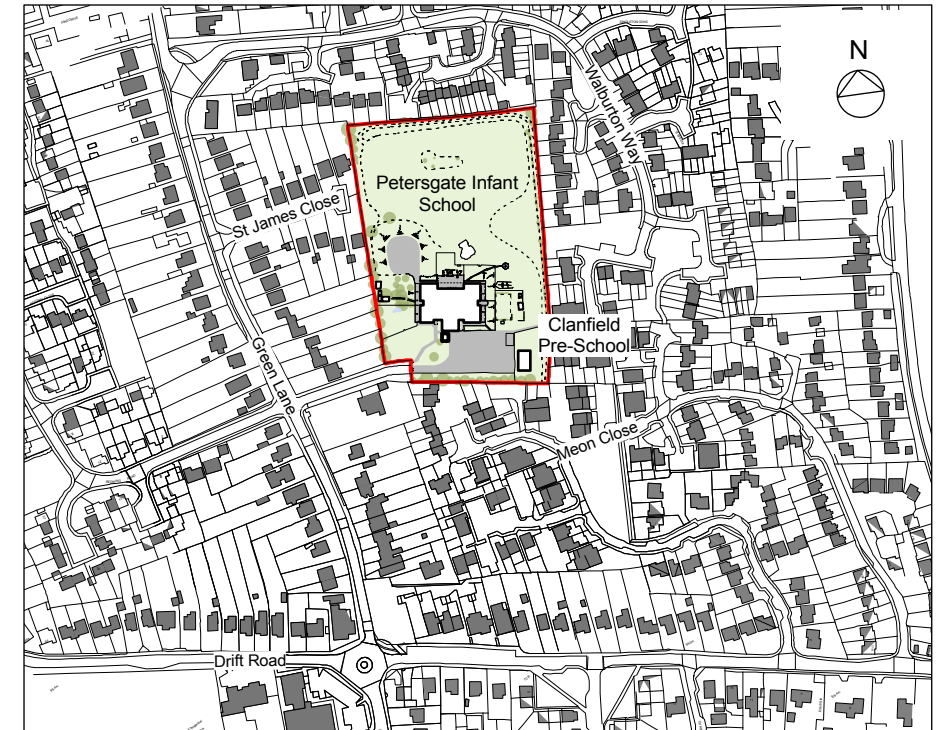


 


Proposed Floor Plan, 1 : 350

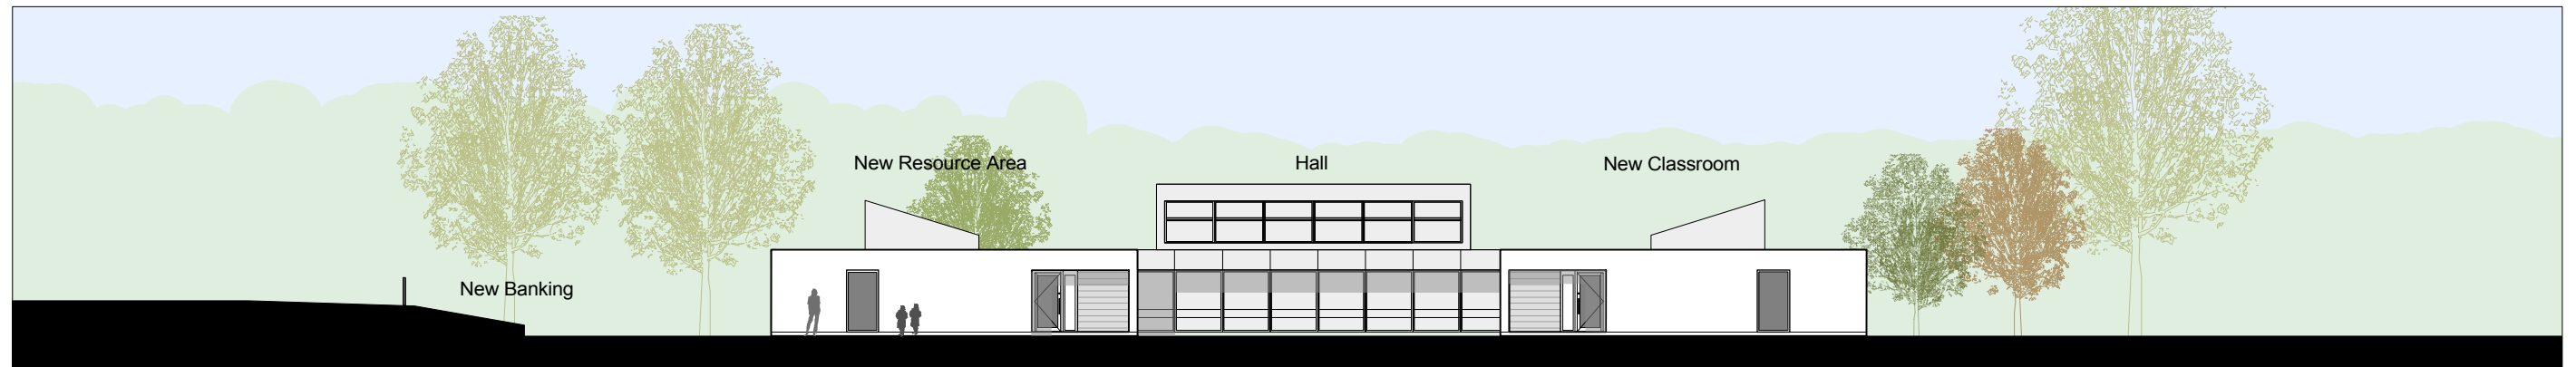

Site Location Plan 1 : 5000

 

North Elevation, 1 : 250

 

Notes	
1 This drawing is © copyright Hampshire County Council 2012. No unauthorised reproduction permitted. All rights reserved.	3 This map is reproduced from Ordnance Survey material with the permission of Ordnance Survey on behalf of the controller of Her Majesty's Stationery Office © Crown Copyright. Unauthorised reproduction infringes Crown Copyright and may lead to prosecution or civil proceedings. (100019180), (2012)
2 No dimensions are to be scaled from this drawing	

rev	description	date	by

PROJECT				SHEET CONTENTS	
<b>Petersgate Infant School, Clanfield. School Expansion</b>				<b>Project Appraisal</b>	
SCALE @ A1 Varies @ A3	DATE 01/08/13	DRAWN. arcncs	CHKD. ---	DRAWING No. <b>P09157-A-008</b>	REVISION
				FILE REF. P09157-A-008	