




- KEY:
- 1. School Site
  - 2. Rooksdown Community Centre
  - 3. Basingstoke & North Hampshire NHS Hospital
  - 4. Basingstoke and North Hampshire Ambulance
  - 5. Public Open Space
  - 6. Existing Housing Development
  - 7. Proposed Housing Development
  - 8. Existing Mature tree belt

KEY:  
 Site Development Boundary

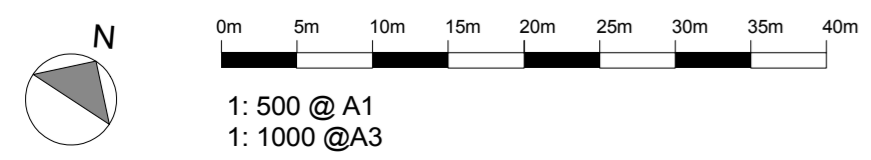

Notes
1 This drawing is © copyright Hampshire County Council 2014. No unauthorised reproduction of any kind is permitted.
2 No Dimensions to be scaled from this drawing
3 This map is reproduced from Ordnance Survey material with the permission of Ordnance Survey on behalf of the controller of Her Majesty's Stationery Office © Crown copyright. Unauthorised reproduction infringes Crown Copyright and may lead to prosecution or civil proceedings. (100019180), (2014)

rev	description	date	by
P1	Planning Submission	09/04/14	AH

Hampshire County Council		HCC Property Services, Three Ministers House, 76 High Street, Winchester SO23 8UL. tel: (01962) 847801			
PROJECT <b>Hampshire County Council          Castle Hill Primary School          (Rooksdown Site)</b>		SHEET CONTENTS <b>Existing Site Plan</b>			
SCALE 1:500 @ A1 1:1000@A3	DATE 19/02/14	DRAWN AH	CHKD. RH	DRAWING No. <b>P09155A 103</b>	REVISION <b>P1</b>
FILE REF.					

**PLANNING**