


- KEY:
- 1. School Site
 - 2. Rookdown Community Centre
 - 3. Basingstoke & North Hampshire NHS Hospital
 - 4. Basingstoke and North Hampshire Amulance
 - 5. Public Open Space
 - 6. Existing Housing Development
 - 7. Proposed Housing Development
 - 8. Existing Mature tree belt

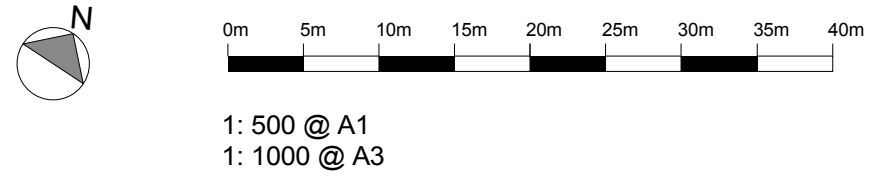

Notes

- 1 This drawing is © copyright Hampshire County Council 2014. No unauthorised reproduction of any kind is permitted.
- 2 No Dimensions to be scaled from this drawing
- 3 This map is reproduced from Ordnance Survey material with the permission of Ordnance Survey on behalf of the controller of Her Majesty's Stationary Office © Crown copyright. Unauthorised reproduction infringes Crown Copyright and may lead to prosecution or civil proceedings. (100019180), (2014)

rev	description	date	by
P1	Planning Submission	09/04/14	AH
P2	Updated Pedestrian Access Arrangements	02/06/14	AH

		HCC Property Services, Three Minsters House, 76 High Street, Winchester SO23 8UL. tel: (01962) 847801	
PROJECT Hampshire County Council Castle Hill Primary School (Rookdown Site)		SHEET CONTENTS Proposed Site Plan	
SCALE 1:500 @ A1 1:1000 @ A3	DATE 19/02/14	DRAWN AH	CHKD. RH
DRAWING No. P09155A 106		REVISION P2	

PLANNING